


EXISTING SITE ID: APTXX	NEW APT ID: APT16	ROAD TYPE: <input type="checkbox"/> Local <input type="checkbox"/> Secondary <input type="checkbox"/> Main	ASSET TYPE: <input type="checkbox"/> Communication Pylon <input type="checkbox"/> Bus Shelter <input type="checkbox"/> Bus Shelter Narrow <input type="checkbox"/> Kiosk <input checked="" type="checkbox"/> APT	REINSTATEMENT: <input type="checkbox"/> Asphalt <input type="checkbox"/> Brick <input type="checkbox"/> Concrete <input type="checkbox"/> Concrete Paving <input type="checkbox"/> Specialist Paving <input type="checkbox"/> Unmade/Grass	SIGNIFICANT GRADIENT: Lengthwise: Y N, Width Wise: Y N	OHS CONSIDERATIONS: <input type="checkbox"/> Overhead Cables <input type="checkbox"/> Other <input type="checkbox"/> Underground Cables <input type="checkbox"/> Gas Main <input type="checkbox"/> Water Main <input type="checkbox"/> Telephone <input type="checkbox"/> Traffic Management <input type="checkbox"/> Access Issues <input type="checkbox"/> Parking Issues
MAIN STREET: SYDNEY PLACE AT DOWLING STREET		AREA: <input type="checkbox"/> Residential <input type="checkbox"/> Commercial <input type="checkbox"/> Industrial			FOOTPATH WIDTH: Actual Footpath Width: Y N, Narrow Kiosk Required: Y N, Narrow Footpath: Y N	
CROSS STREET: DOWLING STREET		SITE ZONE: <input type="checkbox"/> CBD Zone <input type="checkbox"/> Village Area <input type="checkbox"/> Other	JCD NO.: APT16	APT TYPE: SINGLE		
OUTSIDE/OPP:		AD TYPE: <input type="checkbox"/> AD <input checked="" type="checkbox"/> Non-AD	CONFIG: LH	GREEN ROOF: NO		
ROAD DIRECTION:		COMMENTS:				<1.2m clear path or <1.8m clear path in City Centre/Village Main Street
ADDITIONAL AD POTENTIAL: <input type="checkbox"/> Yes <input type="checkbox"/> No						
POTENTIAL ADVERTISEMENTS: D = Digital S = Static G = Green Wall						
Face A N/A Face B N/A Face C N/A						

SITE DRAWING NOTES:
- ALL DIMENSIONS ARE IN MILLIMETRES
- DIMENSIONS ARE MEASURED BY QMS WITH MEASURING WHEEL
- CONFIRM ALL DIMENSIONS ON SITE PRIOR TO ANY WORKS
- VISIBLE FIXTURES AND SERVICES MEASURED ONLY. ESTABLISH LOCATION OF ALL SERVICES AND FIXTURES PRIOR TO ANY WORK
- CONTEXT GEOMETRY DRAWN FROM STREET VIEW OBSERVATION.

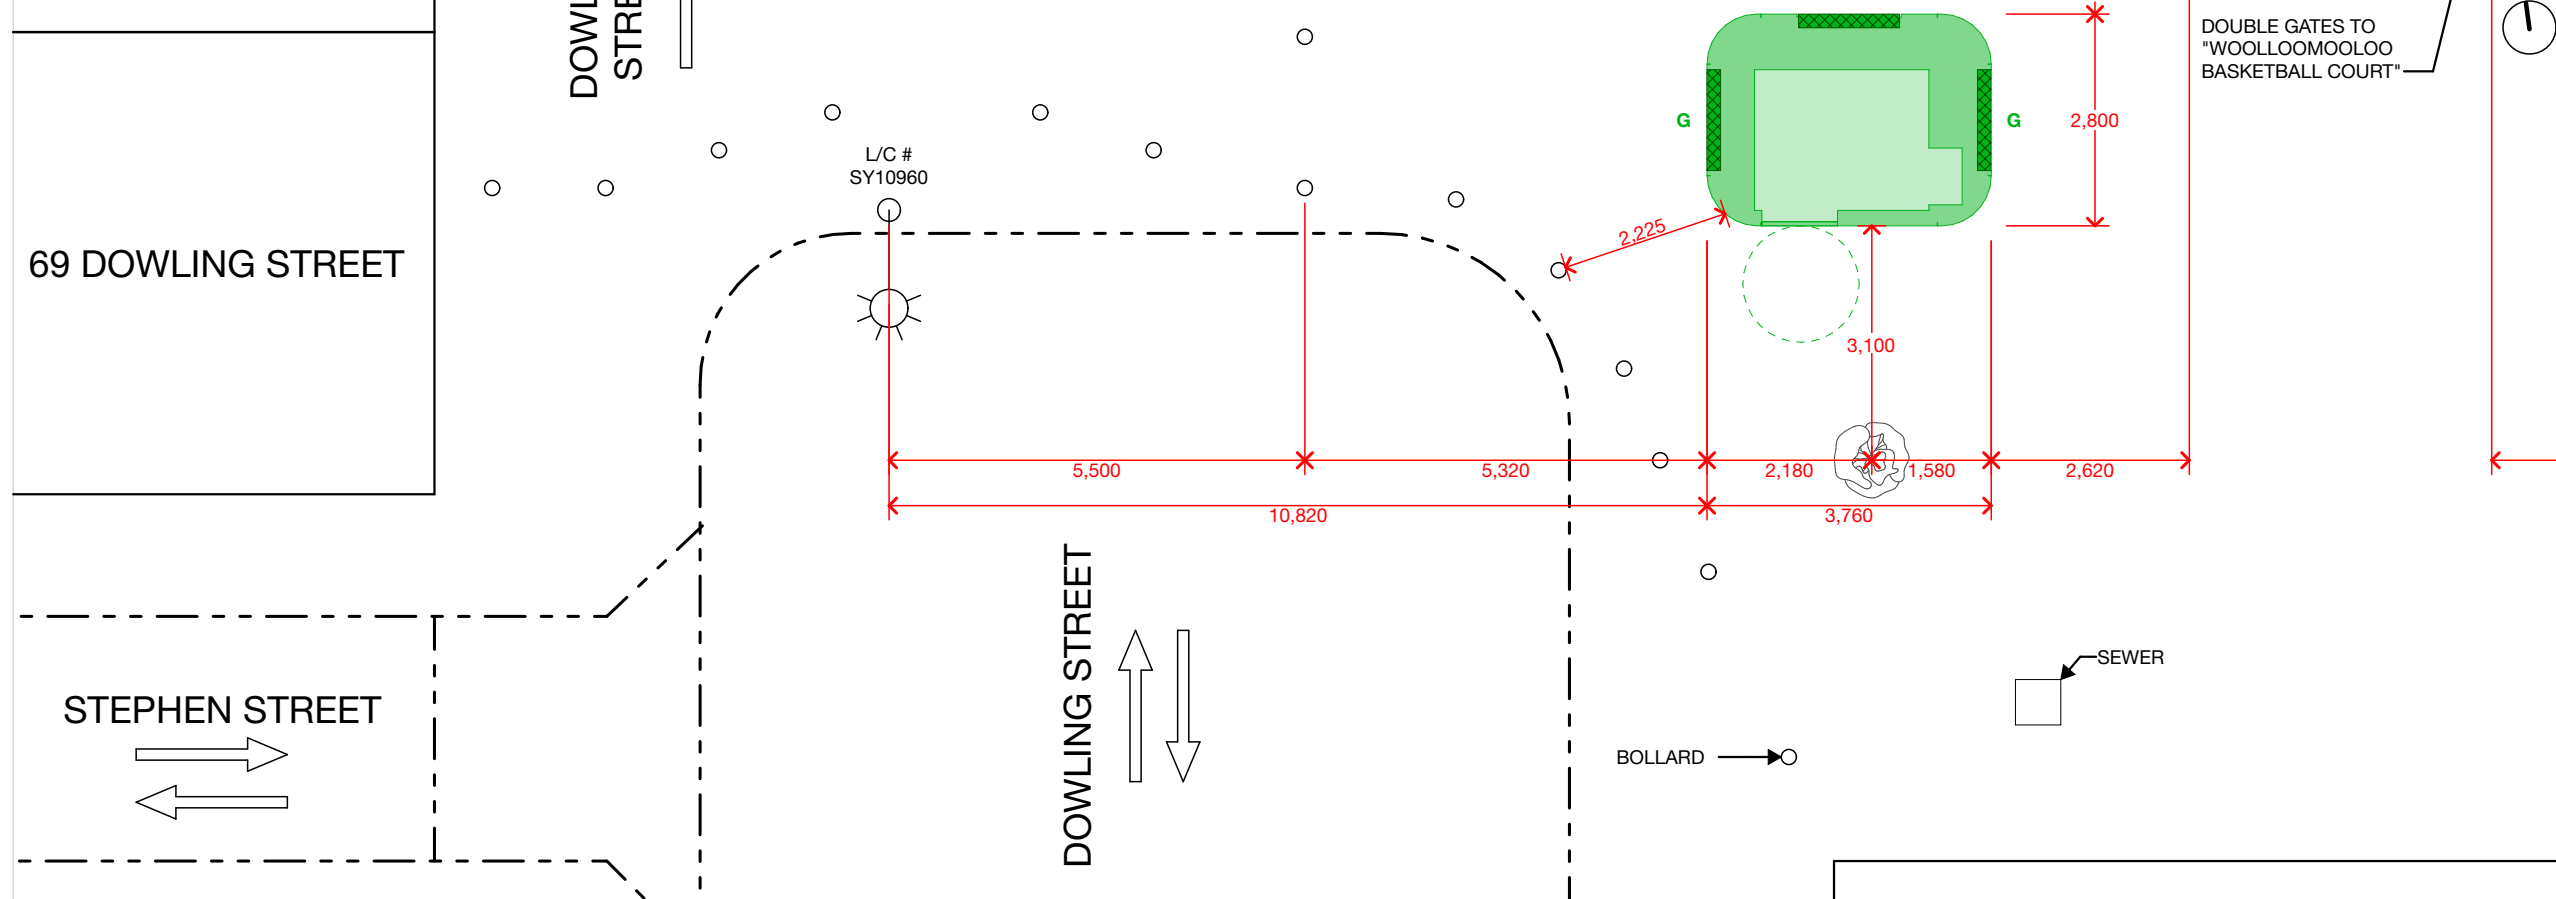

LEGEND	
	NEW AUTOMATIC PUBLIC TOILET (APT)
	WHEELCHAIR MANOEUVERING AREA
	EXISTING APT OUTLINE
	EXISTING BENCH SEAT
	BIN
	TREE (NTS)
	POWER POLE
	SMART POLE/LIGHT POLE
	SERVICE PIT
	UNKOWN SERVICE PIT
	TRAFFIC LIGHT
	SIGN POST/LOADING ZONE/PARKING
	BIKE RACK
	GRASS
	PLANTER BED
	TACTILE INDICATOR-EXIST
	STREET KERB
	FENCE

**CITY OF SYDNEY
CITY PLANNING DIVISION**

APPROVAL

**D/2022/431
06/09/2023**

**These plans must be read in
conjunction with the decision notice**

- PLANNING APPLICATION NOTES:**
- The proposal relates to the APT and advertising signage panel.
 - Refer to the DA Master Matrix for the APT Type. Drawings for each APT Type can be found in the Schedules of the SEE.
 - Tactile Ground Surface Indicators are indicative only. All TGSI to comply with AS1428.4.1

DATE:	2/8/2023
SCALE:	1:100@A3
DRAWN:	BAT
SURVEY NO.:	APT16

ISSUE	DESCRIPTION	DATE	DRAWN
04	APTs - UPDATES	2/8/2023	BAT

LOCATION PLAN - PROPOSED	
EXISTING SITE ID:	APTXX
NEW APT ID:	APT16




CITY OF SYDNEY
CITY PLANNING DIVISION

APPROVAL

D/2022/431
06/09/2023

These plans must be read in
conjunction with the decision notice

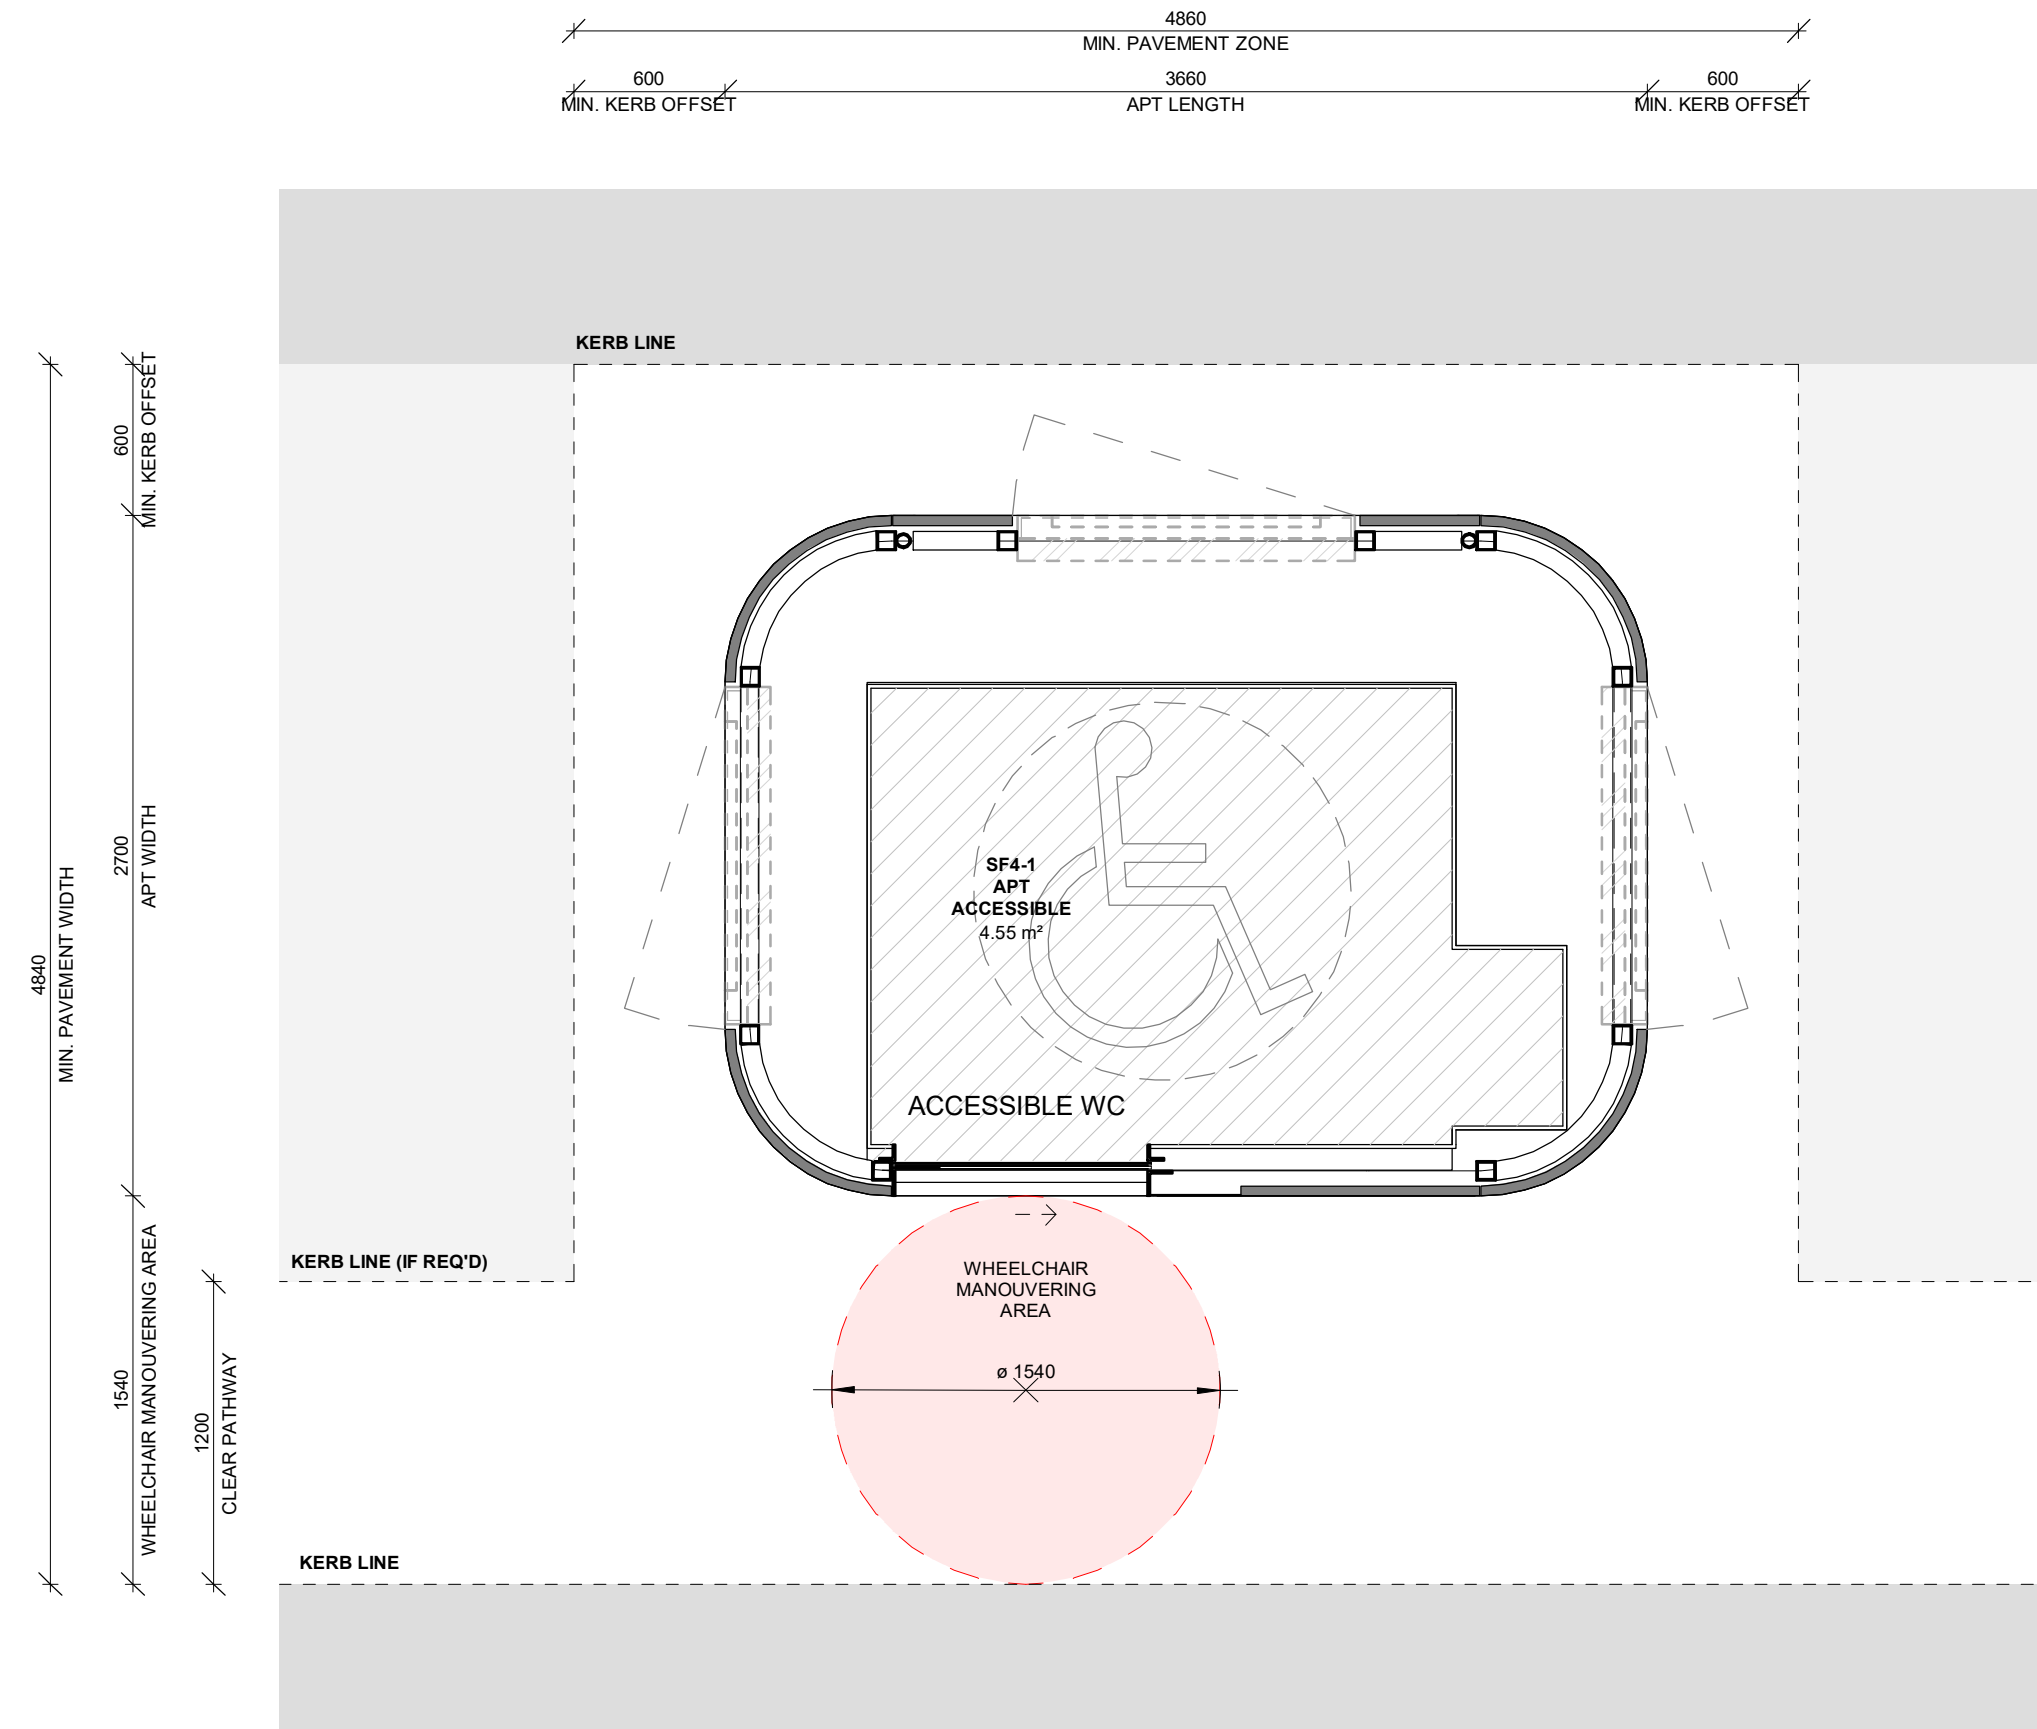

1 SETOUT PLAN - APT - ACCESSIBLE
1:30

ARCHITECT

GRIMSHAW

GRIMSHAW ARCHITECTS LLP
T +61 2 9253 0200 Level 2, 333 George Street, Sydney, NSW 2000, AUS
www.grimshaw.global

INTELLECTUAL PROPERTY

© Copyright Grimshaw Architects. Unless otherwise agreed in writing, all rights to use this document are subject to payment in full of all Grimshaw charges. This document may only be used for the express purpose and project for which it has been created and delivered, as notified in writing by Grimshaw. This document may not be otherwise used, or copied. Any unauthorised use of this document is at the user's sole risk and without limiting Grimshaw's rights the user releases and indemnifies Grimshaw from and against all loss so arising.

DRAWING NOTICES

- Do not scale - all dimensions to be checked on site.
- Grimshaw drawings to be read in conjunction with Grimshaw and specialist consultant's drawings, reports, schedules and specifications.
- Structural information shown on architectural drawings is indicative only. Refer to structural engineer's design drawings.
- All dimensions shown in millimeters unless otherwise stated.

KEY:

CLIENT
QMS MEDIA

CONSULTANTS
Lead contractor
Structure / Civil engineers
Electrical engineers
Mechanical engineers
Hydraulic engineers
Lighting designers
DDA/SART
BCA
Safety in Design
Sustainability
Signage
Town Planning

Radius Displays
DBCE
EE&C
Enrac
Akuna Engineering
Electrolight
Obivus Access
Steve Watson & Partners
Coresafe
Edge Environment
Maynard
Mecone

PROJECT NAME
CITY OF SYDNEY

STREET FURNITURE

PROJECT NO.
20158

ADDRESS
SYDNEY, NSW,
AUSTRALIA

REV	BY	DATE	DESCRIPTION	NOTES
A	GAS	12.02.21	80% DESIGN DEVELOPMENT (SF3-1, SF4-1, SF4-2) & 90% DESIGN DEVELOPMENT (SF3-2)	
B	GAS	06.08.21	DA - APT	

DRAWING TITLE
APT - SETOUT

SCALE
1 : 30 @A1

STATUS
PRELIMINARY

DRW	CH	APPR	DRW DATE	REV
KW	KJ	MG	06.08.21	B


DRAWING NO.
A04 1002

CITY OF SYDNEY
CITY PLANNING DIVISION


APPROVAL

D/2022/431
06/09/2023


These plans must be read in
conjunction with the decision notice

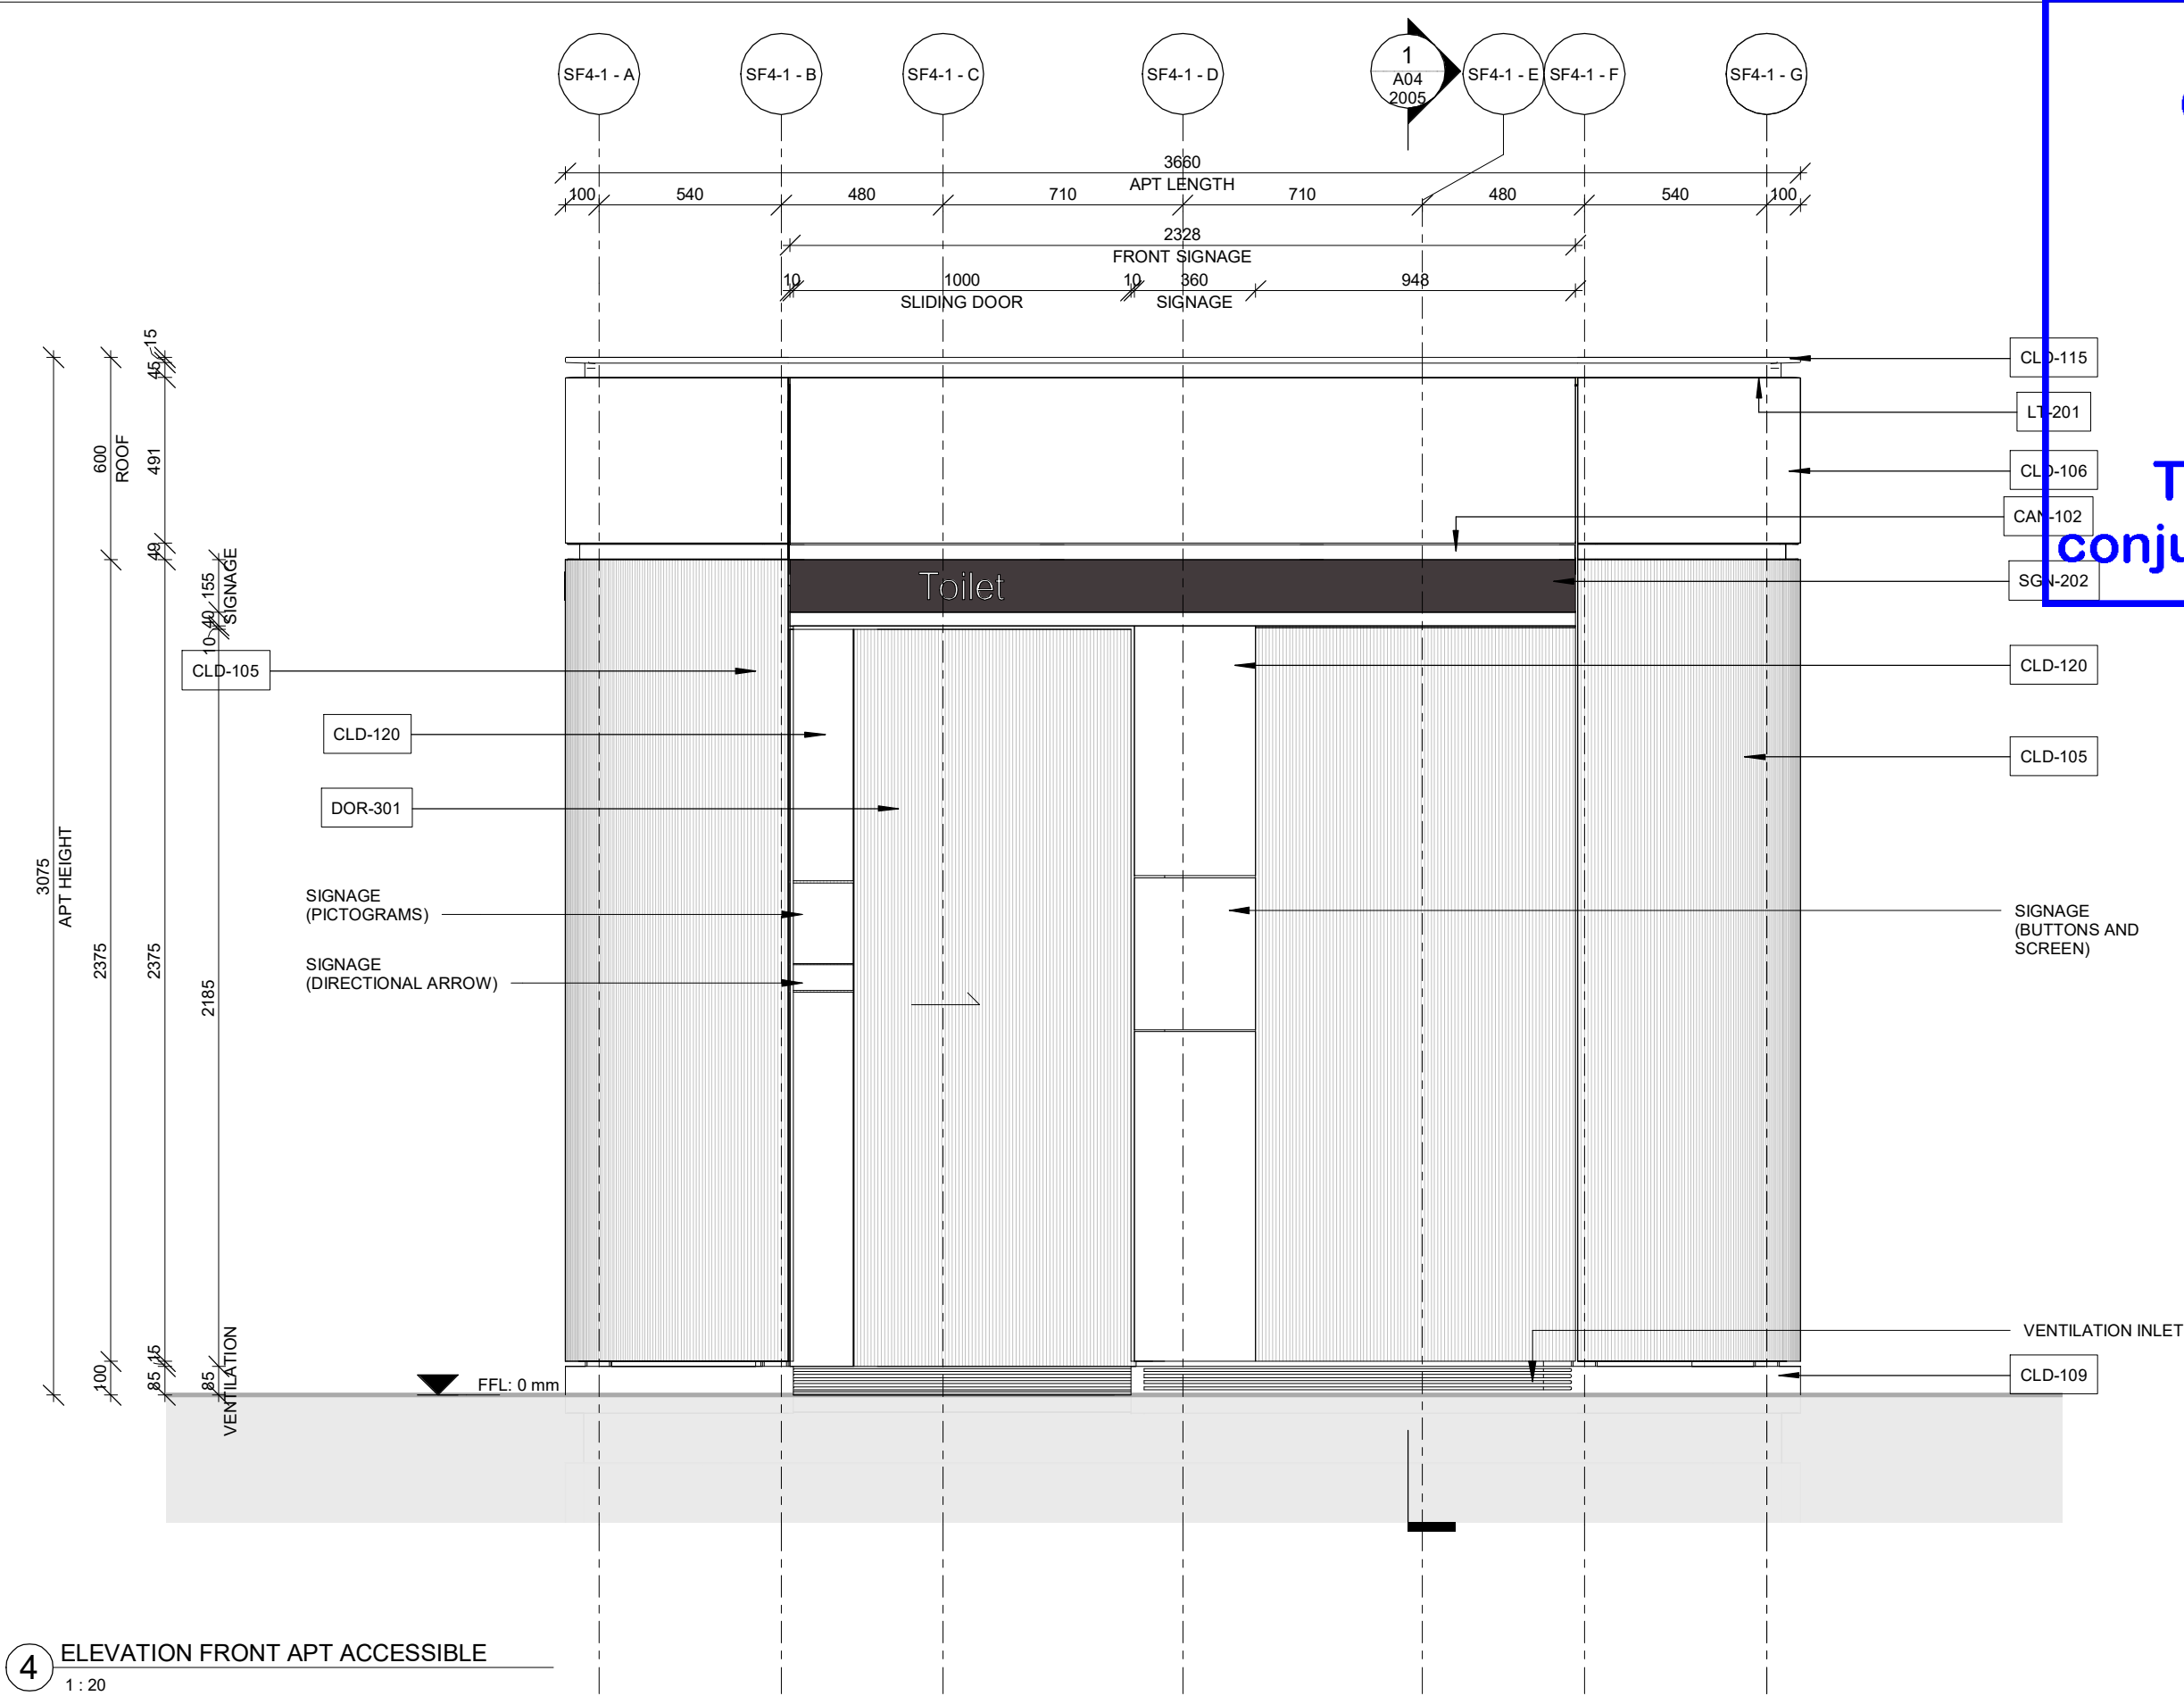


4 ELEVATION FRONT APT ACCESSIBLE
1:20

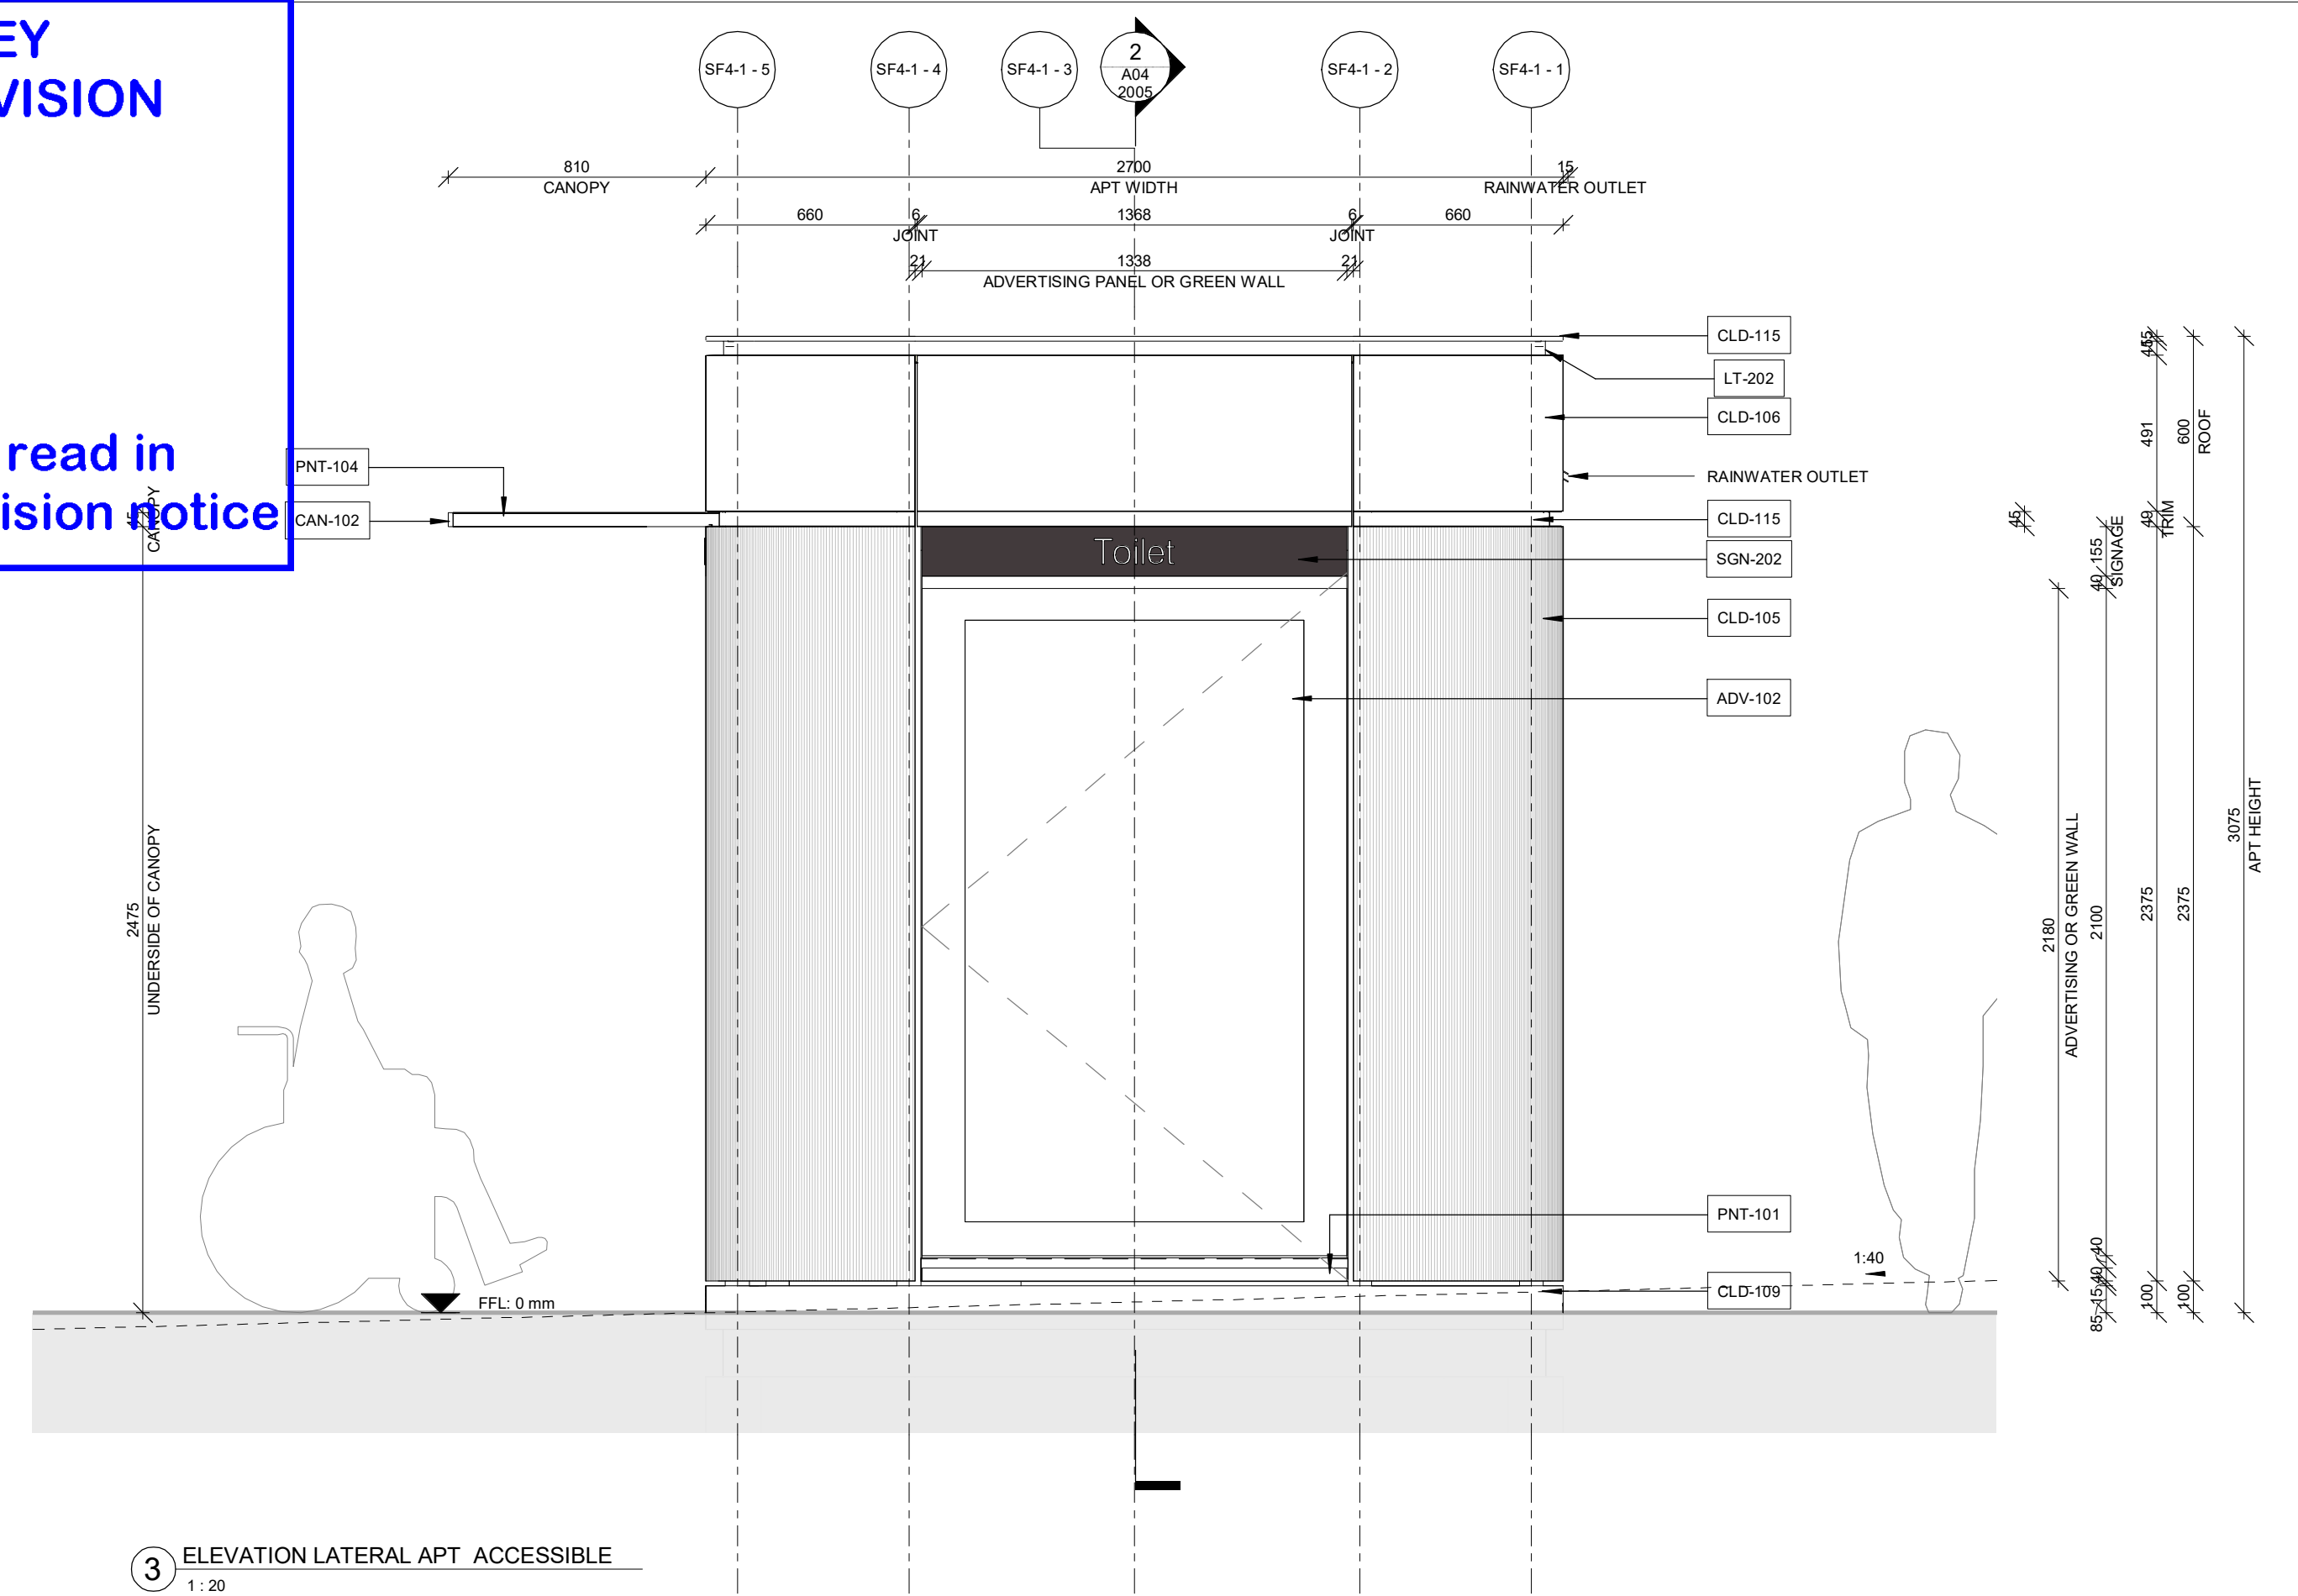

3 ELEVATION LATERAL APT ACCESSIBLE
1:20

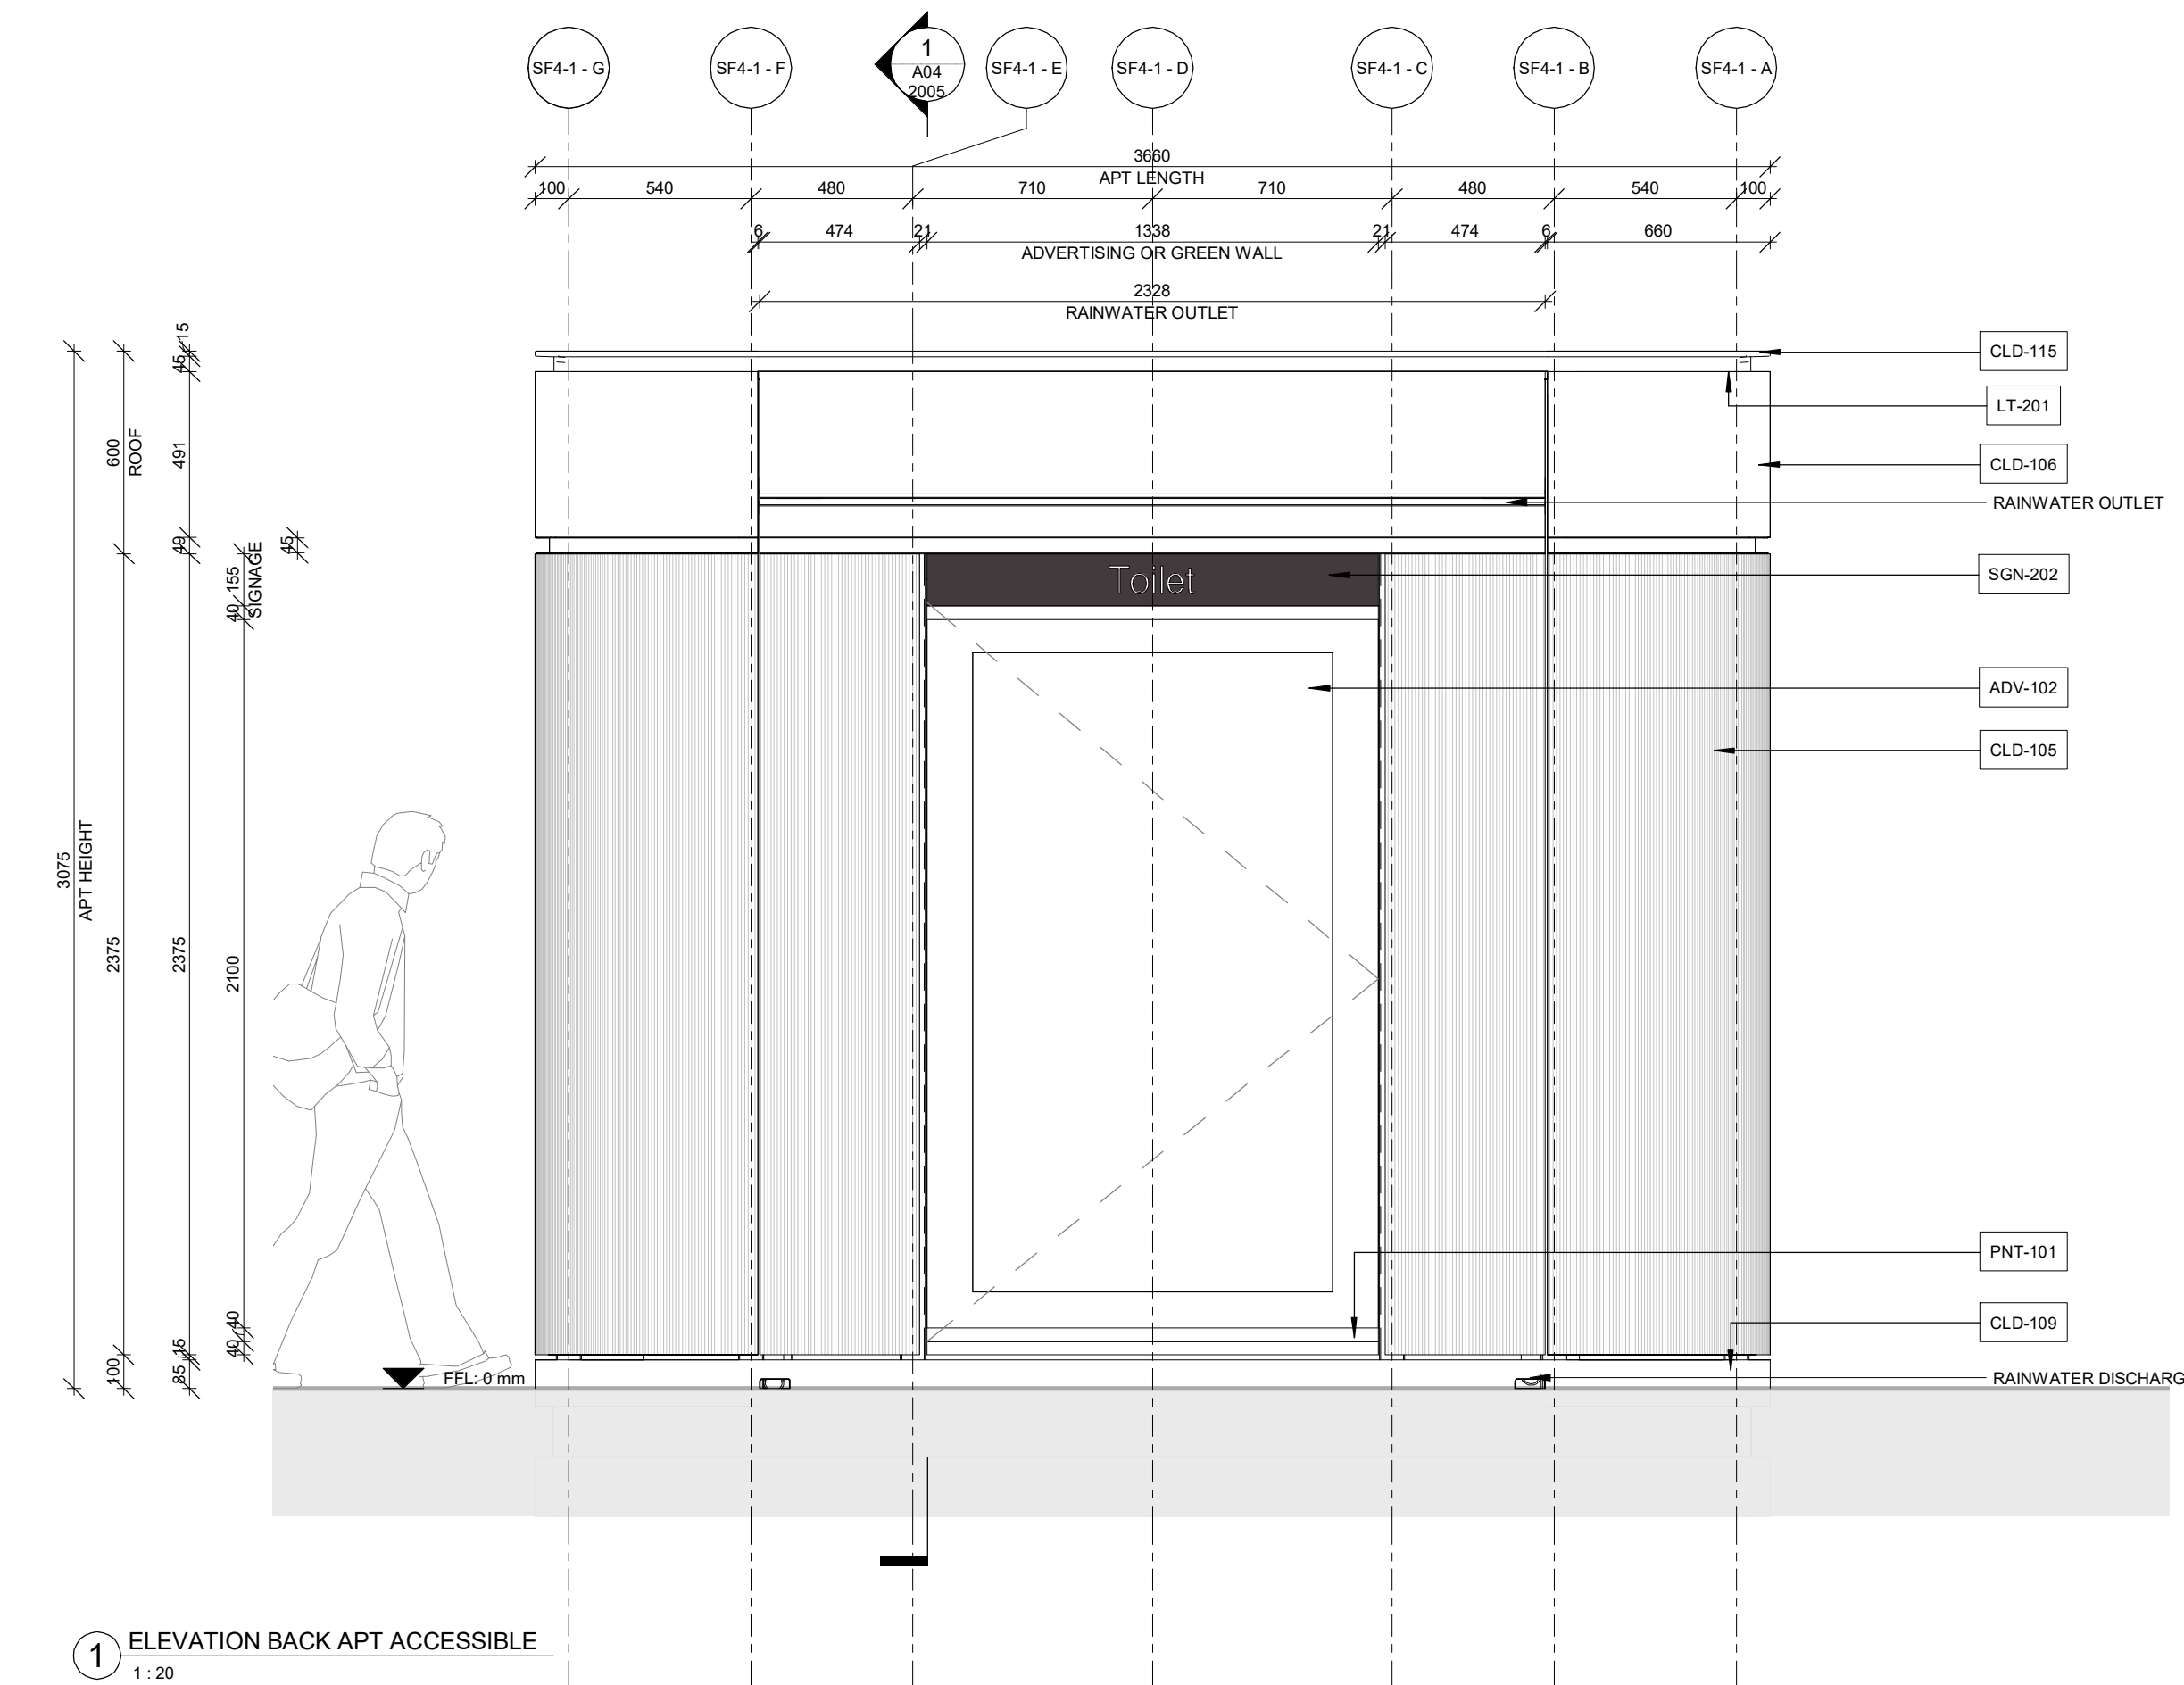

1 ELEVATION BACK APT ACCESSIBLE
1:20

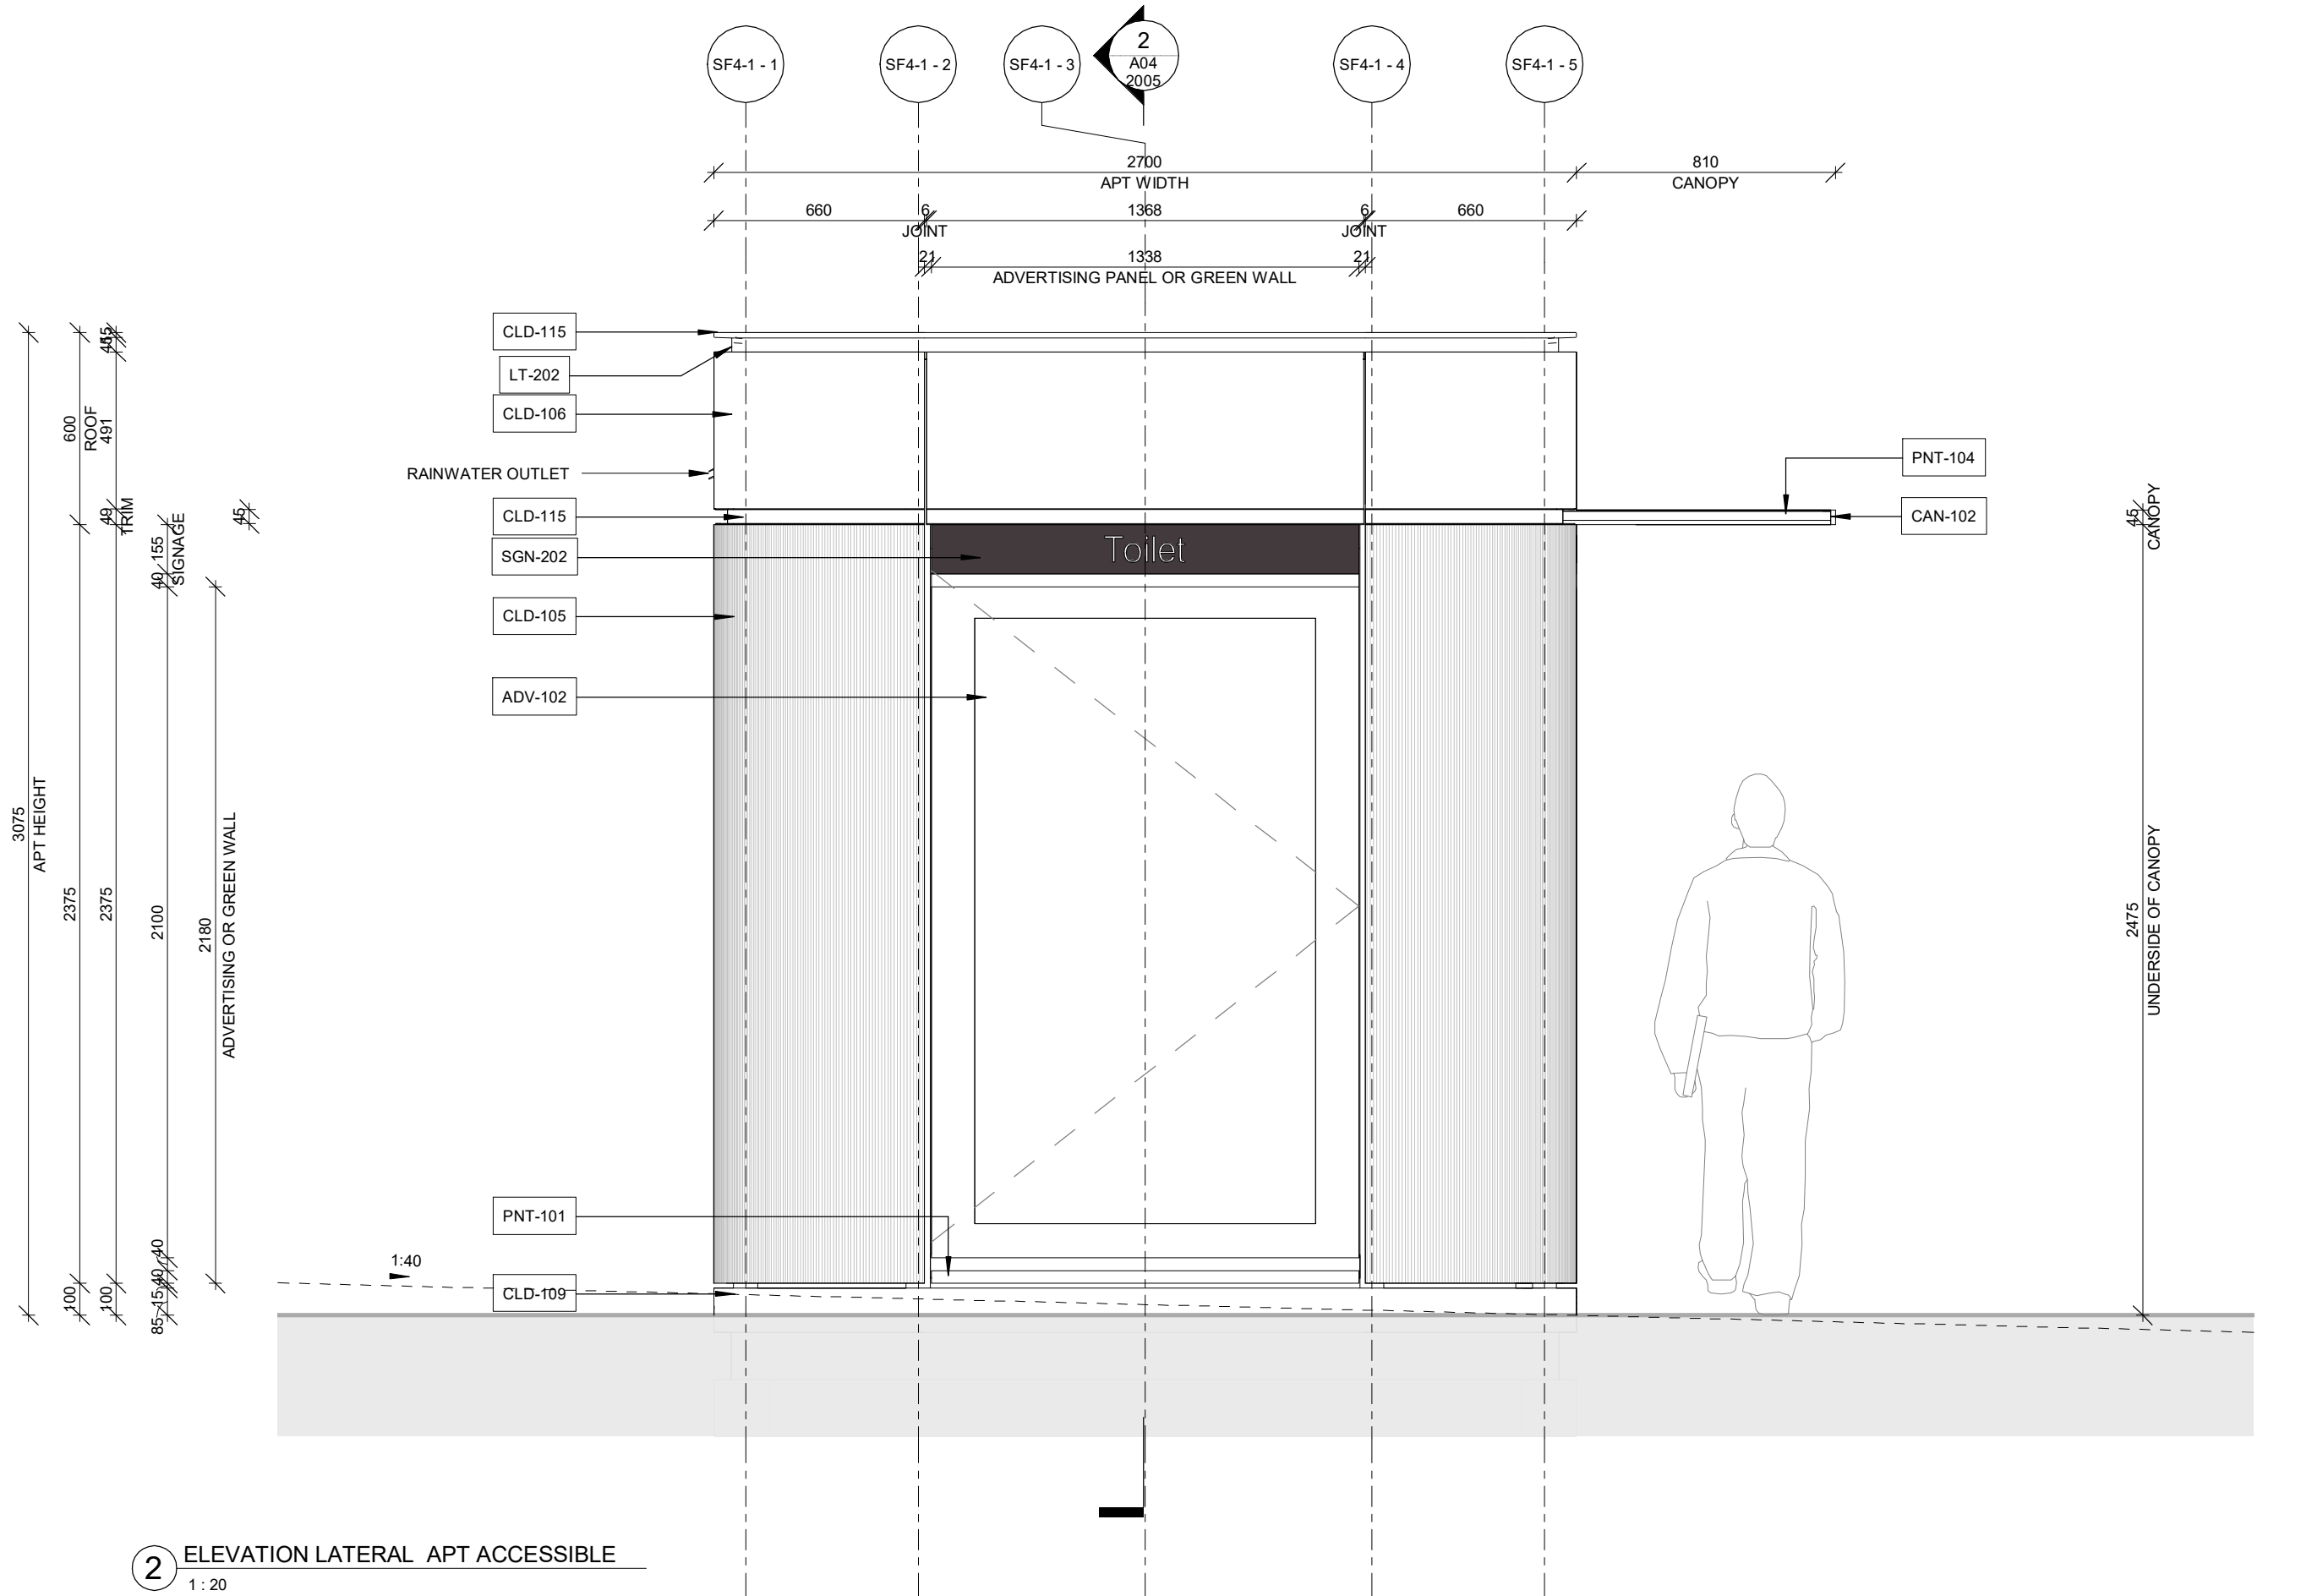

2 ELEVATION LATERAL APT ACCESSIBLE
1:20

ARCHITECT
GRIMSHAW

INTELLECTUAL PROPERTY
© Copyright Grimshaw Architects. Unless otherwise agreed in writing, all rights to use this document are subject to payment in full of all Grimshaw charges. This document may only be used for the express purpose and project for which it has been created and delivered, as notified in writing by Grimshaw. This document may not be otherwise used, or copied. Any unauthorised use of this document is at the user's sole risk and without limiting Grimshaw's rights the user releases and indemnifies Grimshaw from and against all loss or arising.

DRAWING NOTICES
• Do not scale - all dimensions to be checked on site.
• Grimshaw drawings to be read in conjunction with Grimshaw and specialist consultant's drawings, reports, schedules and specifications.
• Structural information shown on architectural drawings is indicative only. Refer to structural engineer's design drawings.
• All dimensions shown in millimeters unless otherwise stated.

KEY:

GRIMSHAW ARCHITECTS LLP
T +61 2 9253 0200
www.grimshaw.global
Level 2, 333 George Street
Sydney, NSW 2000, AUS

CLIENT
QMS MEDIA
CONSULTANTS
Lead contractor Radius Displays
Structure / Civil engineers DBCE
Electrical engineers EEAC
Mechanical engineers Enrac
Lighting designers Akuna Engineering
DOADSART Electrolight
Safety in Design Obvius Access
Sustainability Steve Watson & Partners
Signage Corestate
Town Planning Edge Environment
Maynard
Mecone

PROJECT NAME
**CITY OF SYDNEY
STREET FURNITURE**

PROJECT NO. ADDRESS
**20158 SYDNEY, NSW,
AUSTRALIA**

REV	BY	DATE	DESCRIPTION	NOTES
B	GAS	02.10.20	For Information	
C	GAS	09.10.20	50% DESIGN DEVELOPMENT	
D	GAS	22.12.20	Work In Progress for Information	
E	GAS	05.02.21	80% DESIGN DEVELOPMENT (SF3-1, SF4-1, SF4-2) & 50% DESIGN DEVELOPMENT (SF3-2)	
F	GAS	12.02.21	80% DESIGN DEVELOPMENT (SF3-1, SF4-1, SF4-2) & 50% DESIGN DEVELOPMENT (SF3-2)	
G	GAS	06.08.21	DA - APT	

DRAWING TITLE
APT ACCESSIBLE - SF4-1 - ELEVATIONS

SCALE
1:20 @A1

STATUS
PRELIMINARY

DRW CH APPR DRW DATE REV
GA KJ MG 06.08.21 G


DRAWING NO.
A04 2004

CITY OF SYDNEY
CITY PLANNING DIVISION


APPROVAL

D/2022/431
06/09/2023


These plans must be read in conjunction with the decision notice

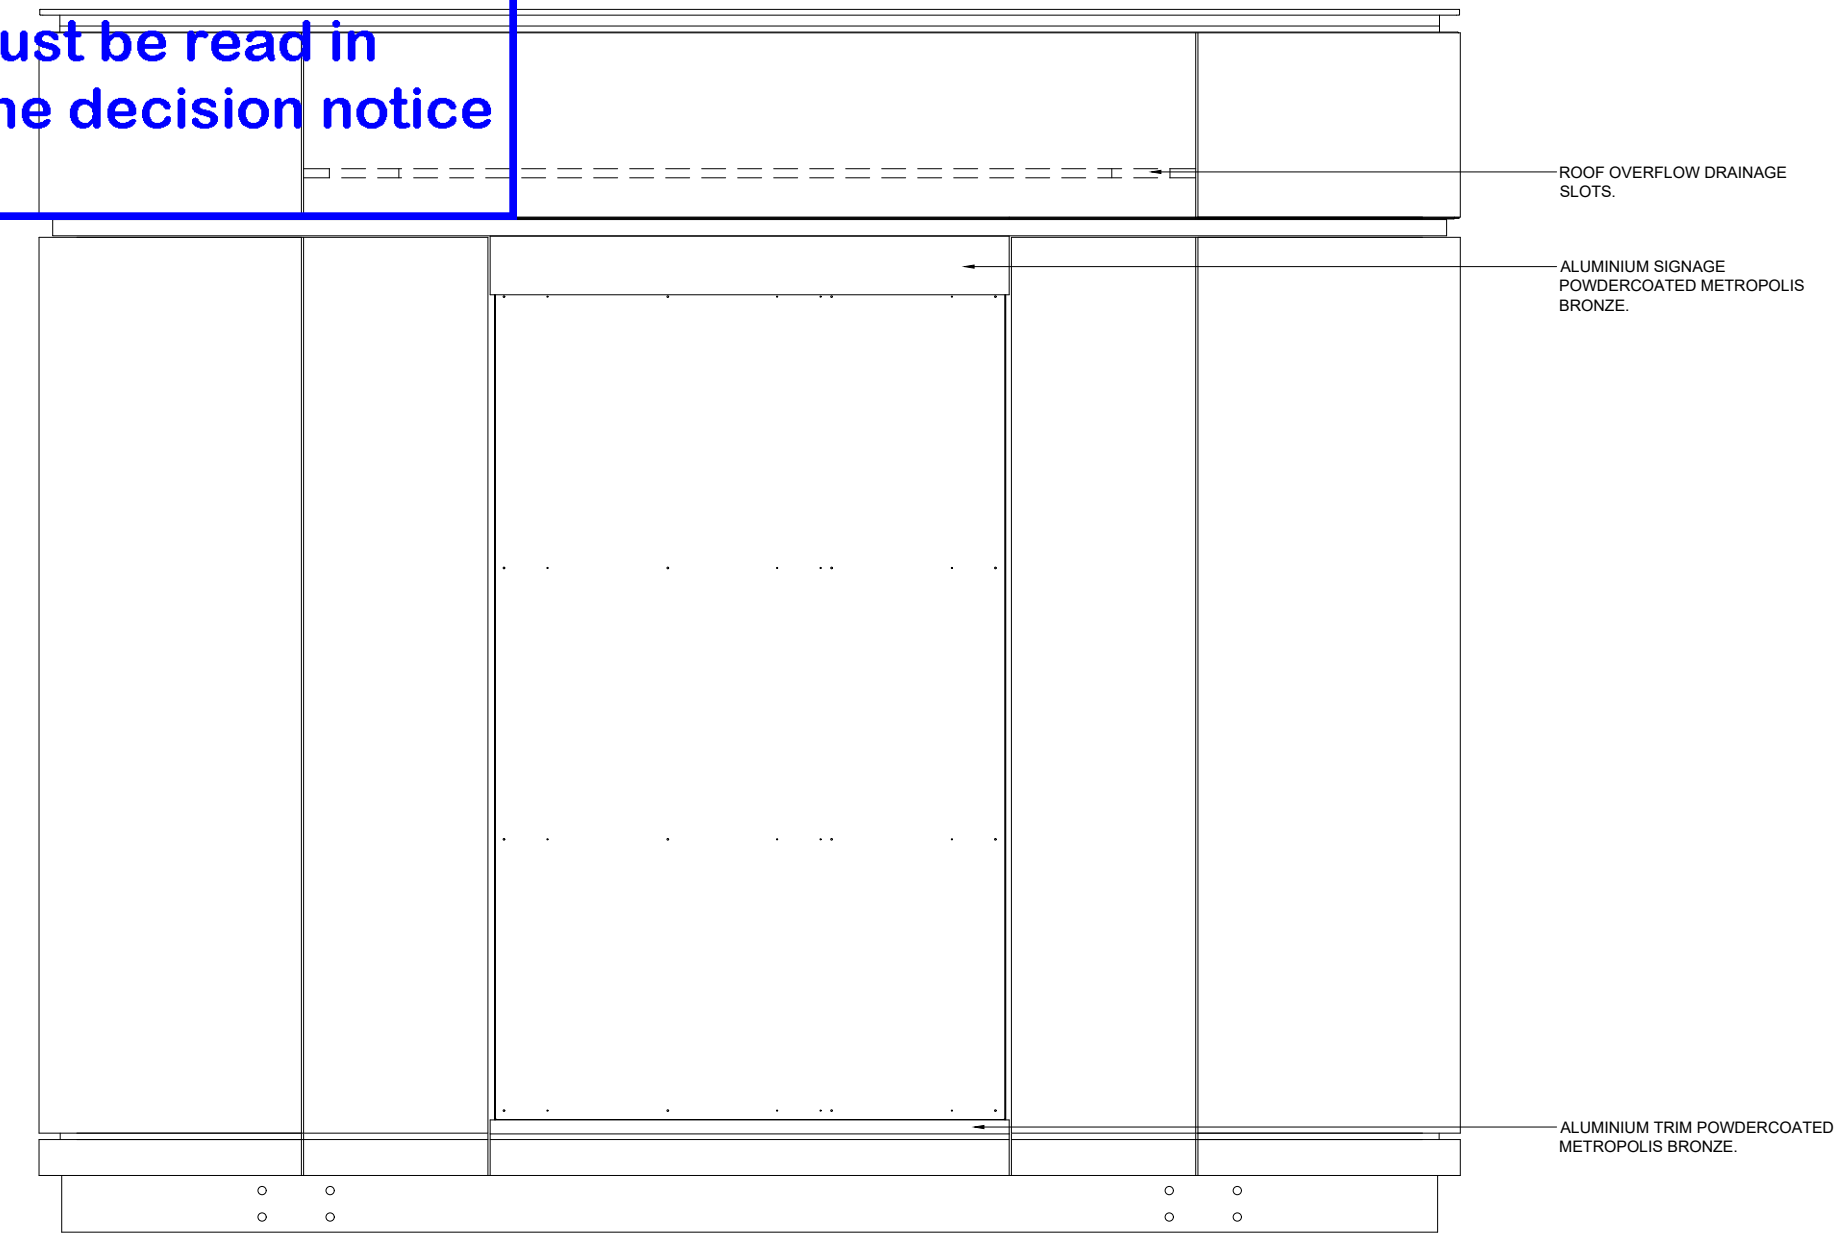


REAR ELEVATION
 Scale 1:20

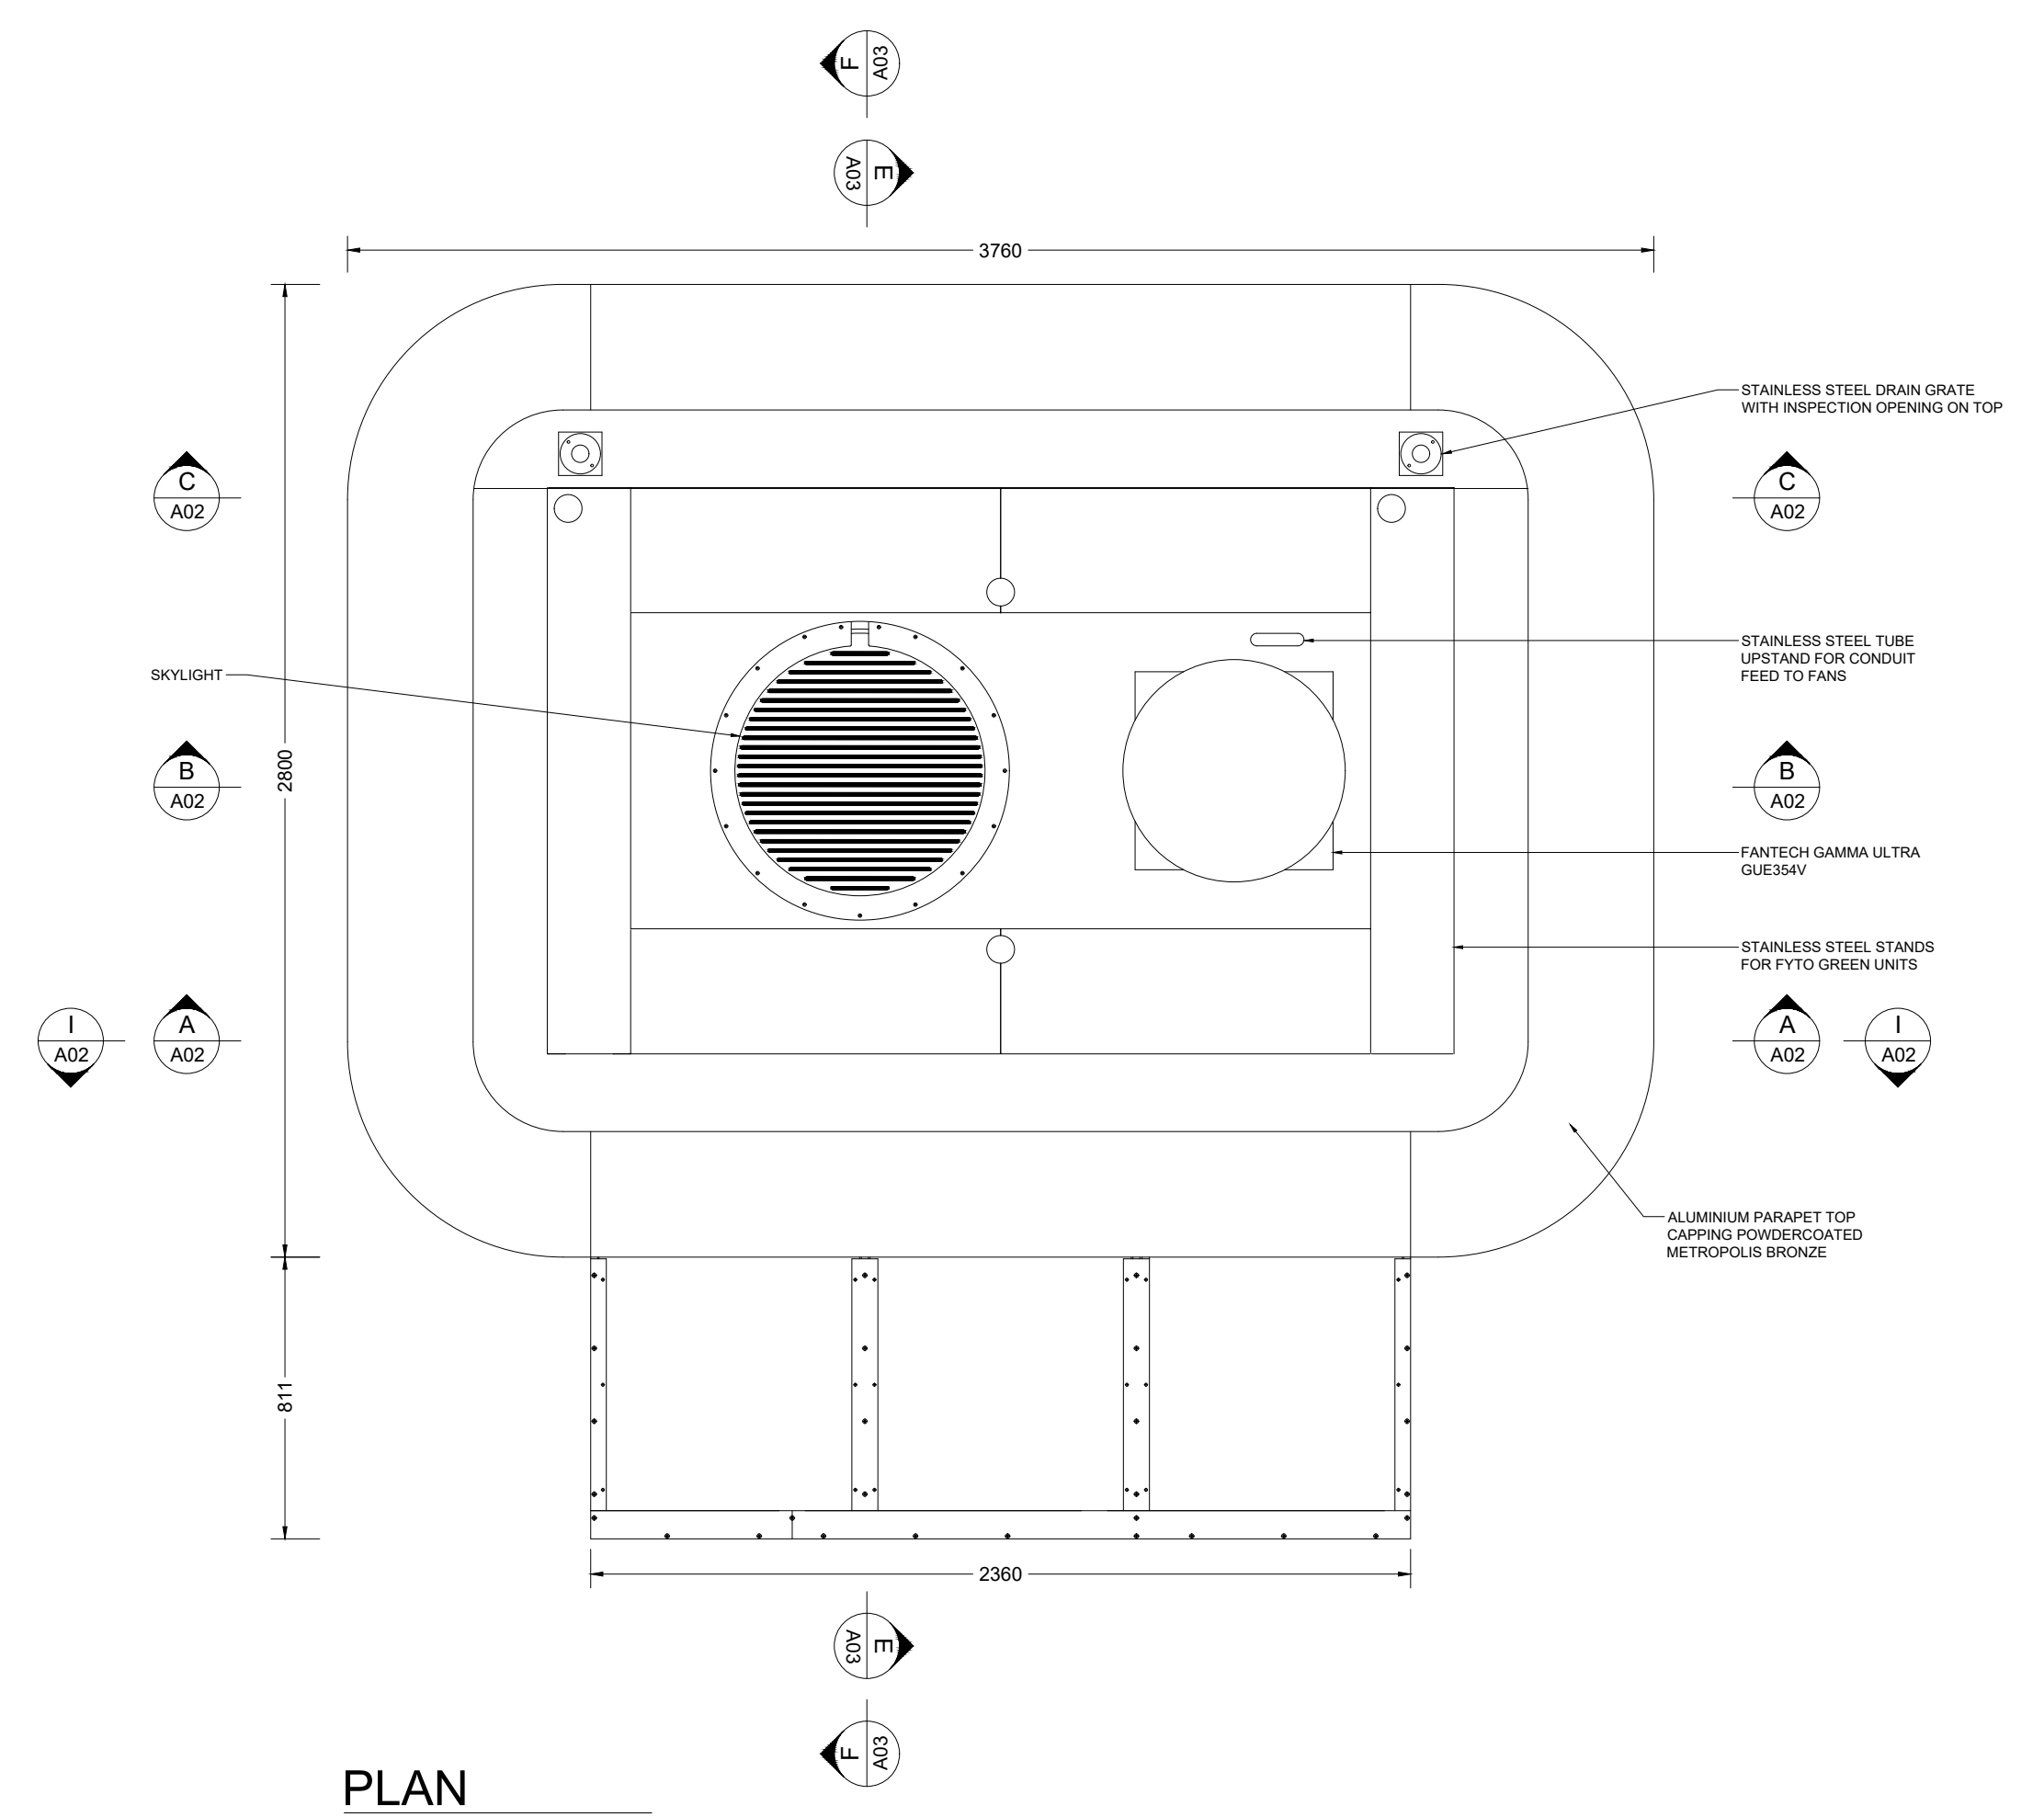

PLAN
 Scale 1:20

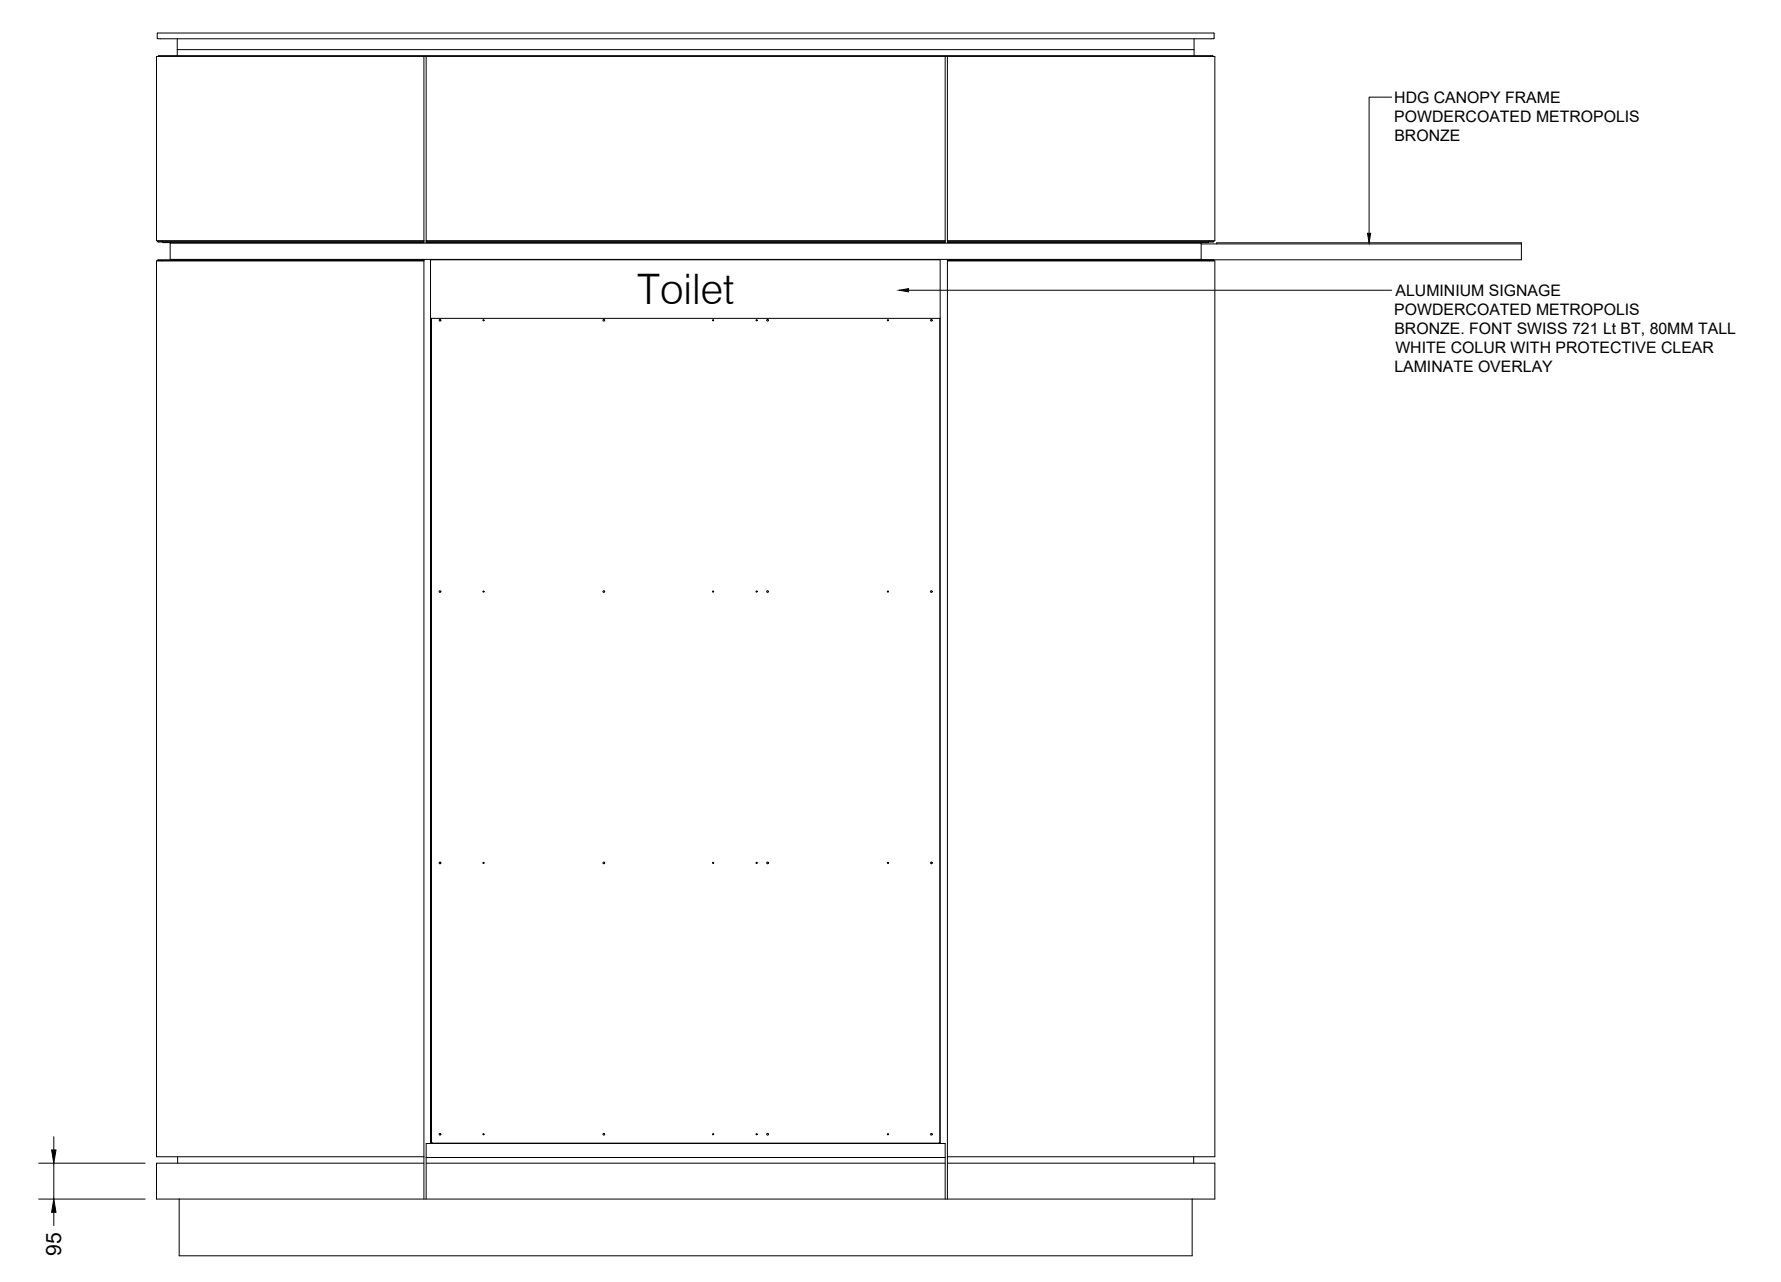

SIDE ELEVATION
 Scale 1:20

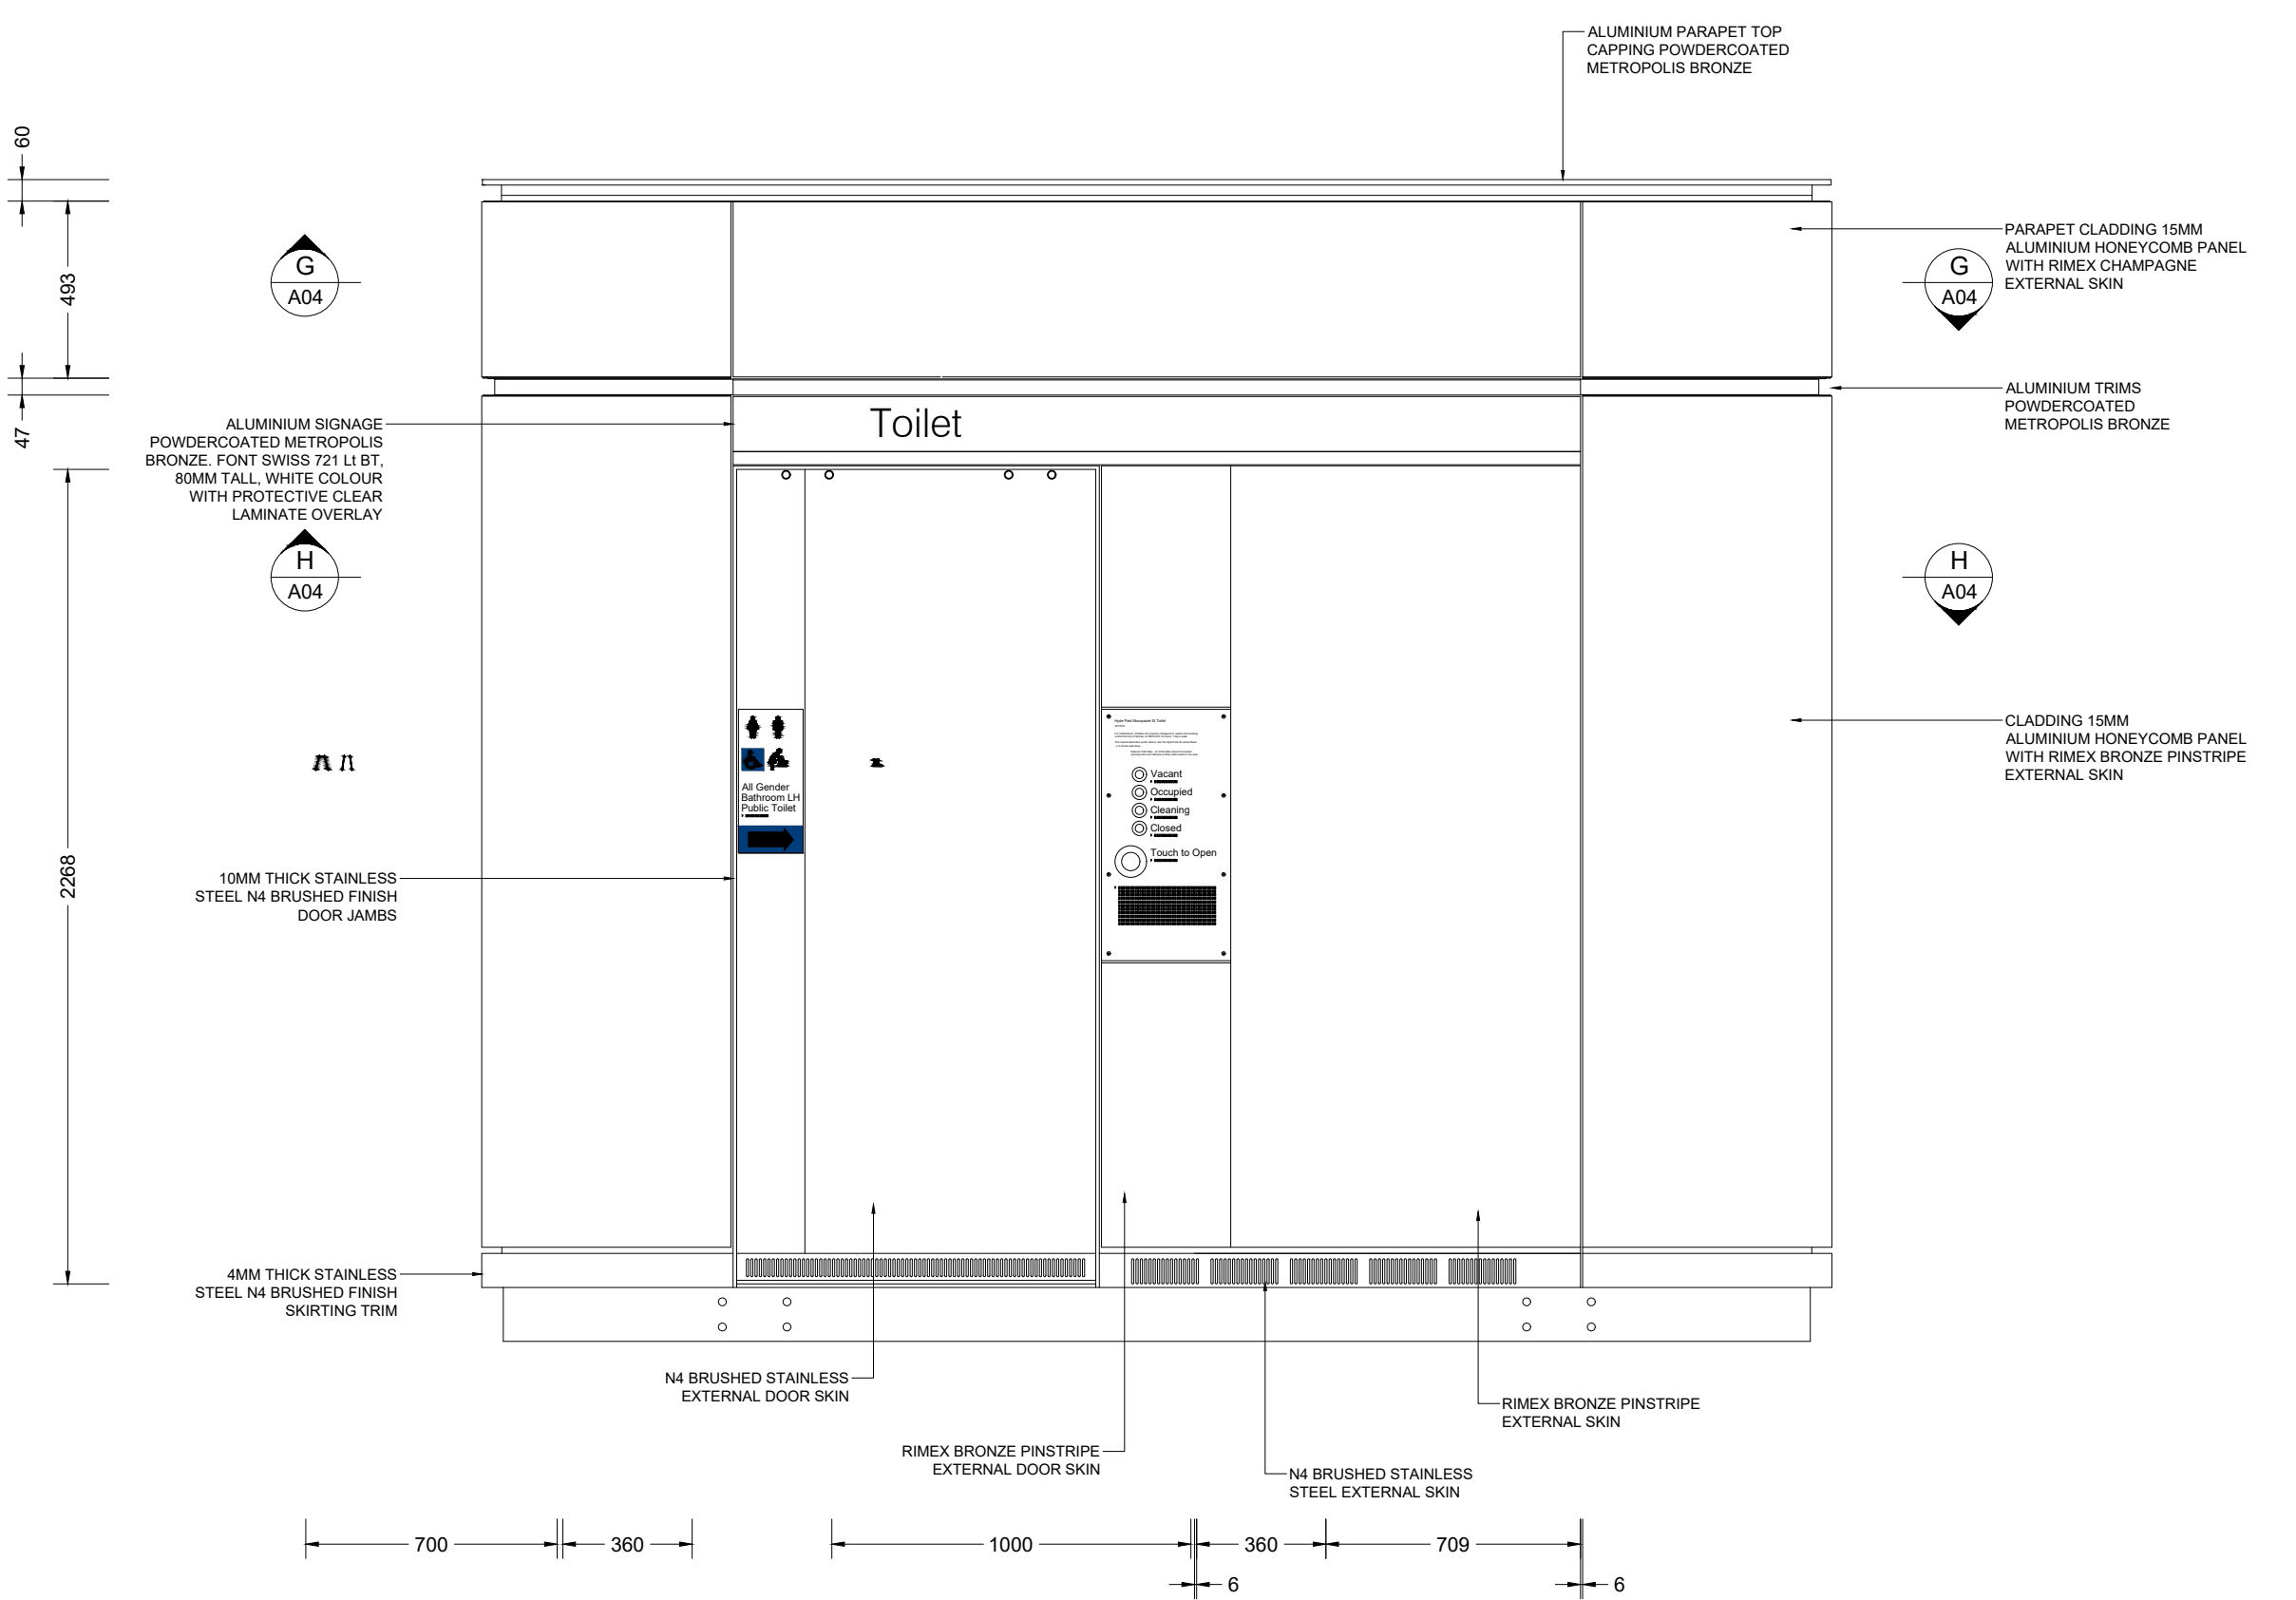

FRONT ELEVATION
 Scale 1:20

0 10 20 30 40
 DO NOT SCALE FROM THESE DRAWINGS

CAD - DO NOT AMEND MANUALLY

pureable
 complete ablation solutions

T: (02) 6772 3810
 F: (02) 6772 5723
 PO Box 5002
 Armidale NSW 2350

Copyright Reserved: This drawing is the property of Fabranatics and is subject to return upon demand. It is submitted for use only in connection with proposals or contracts of this organisation. Upon the express condition that it is not to be used directly or indirectly in any way detrimental to the interests of Fabranatics.

Certifying Engineer

Project

QMS MEDIA
APT1

Drawing Title

DETAILS

No.	Revision	Date
A	PREMINIARY	15.12.22
B	PREMINIARY	02.02.23

Designed: JW
 Drawn: JW
 Date: 02.02.23

Scale: N/A
 CAD File: N/A


Project No. **APT1**
 Drawing No. **A01**
 Revision **B**

**CITY OF SYDNEY
CITY PLANNING DIVISION**


APPROVAL

**D/2022/431
06/09/2023**


**These plans must be read in
conjunction with the decision notice**

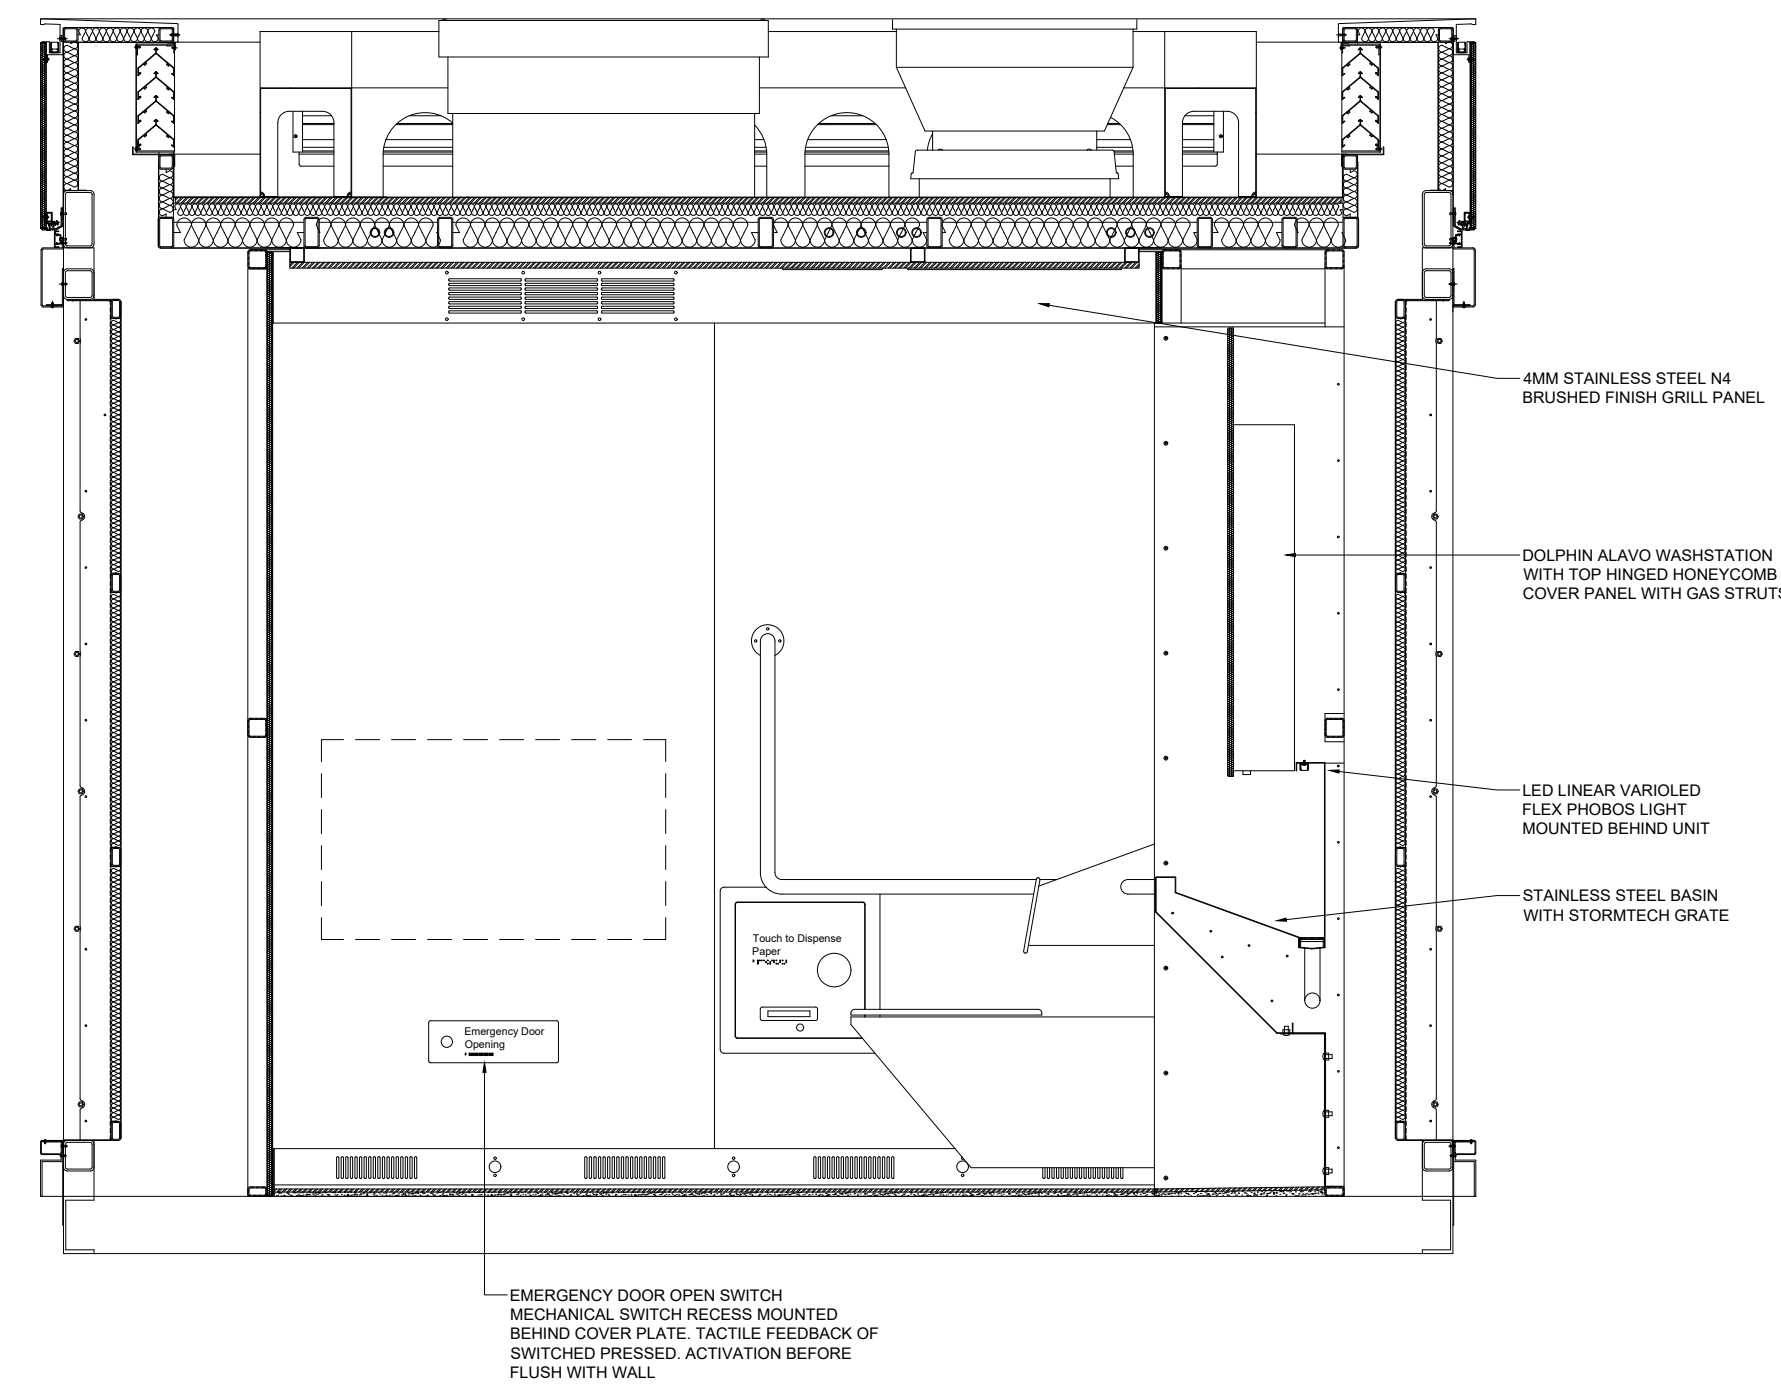


SECTION B
Scale 1:50

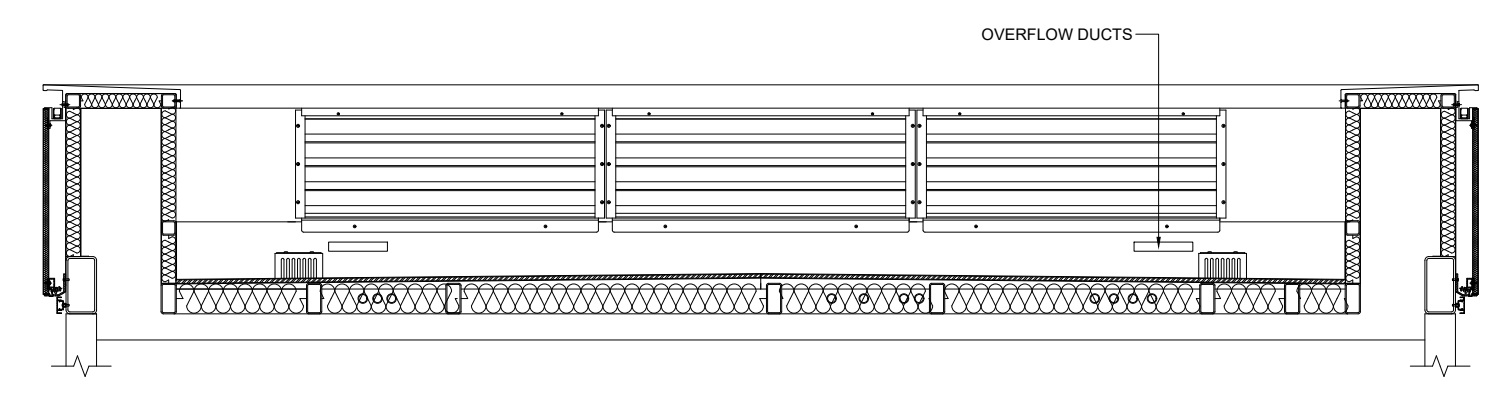

SECTION C
Scale 1:50

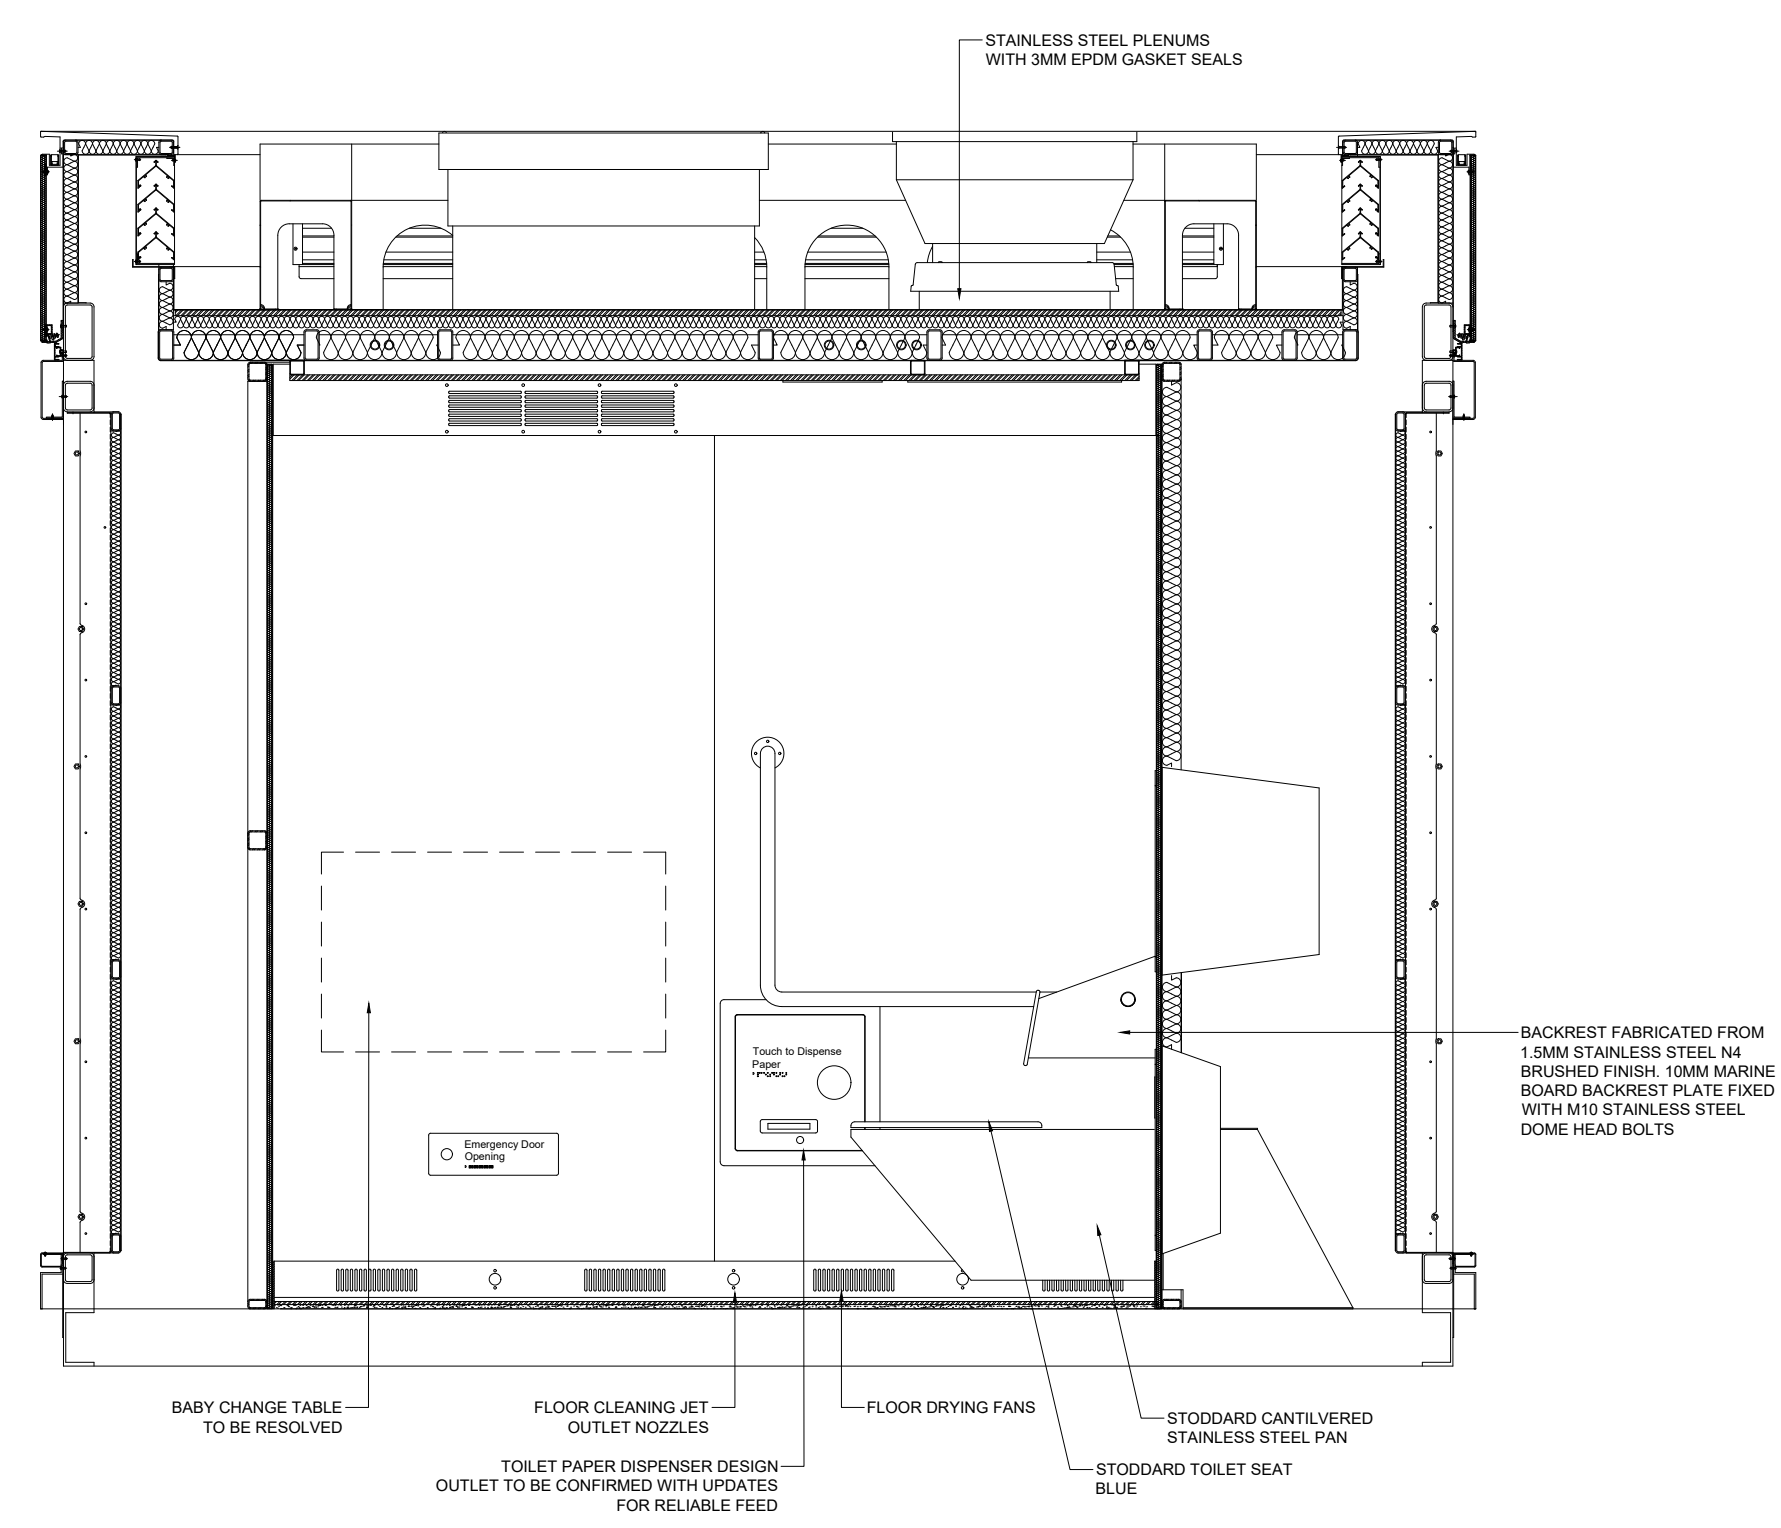

SECTION A
Scale 1:50

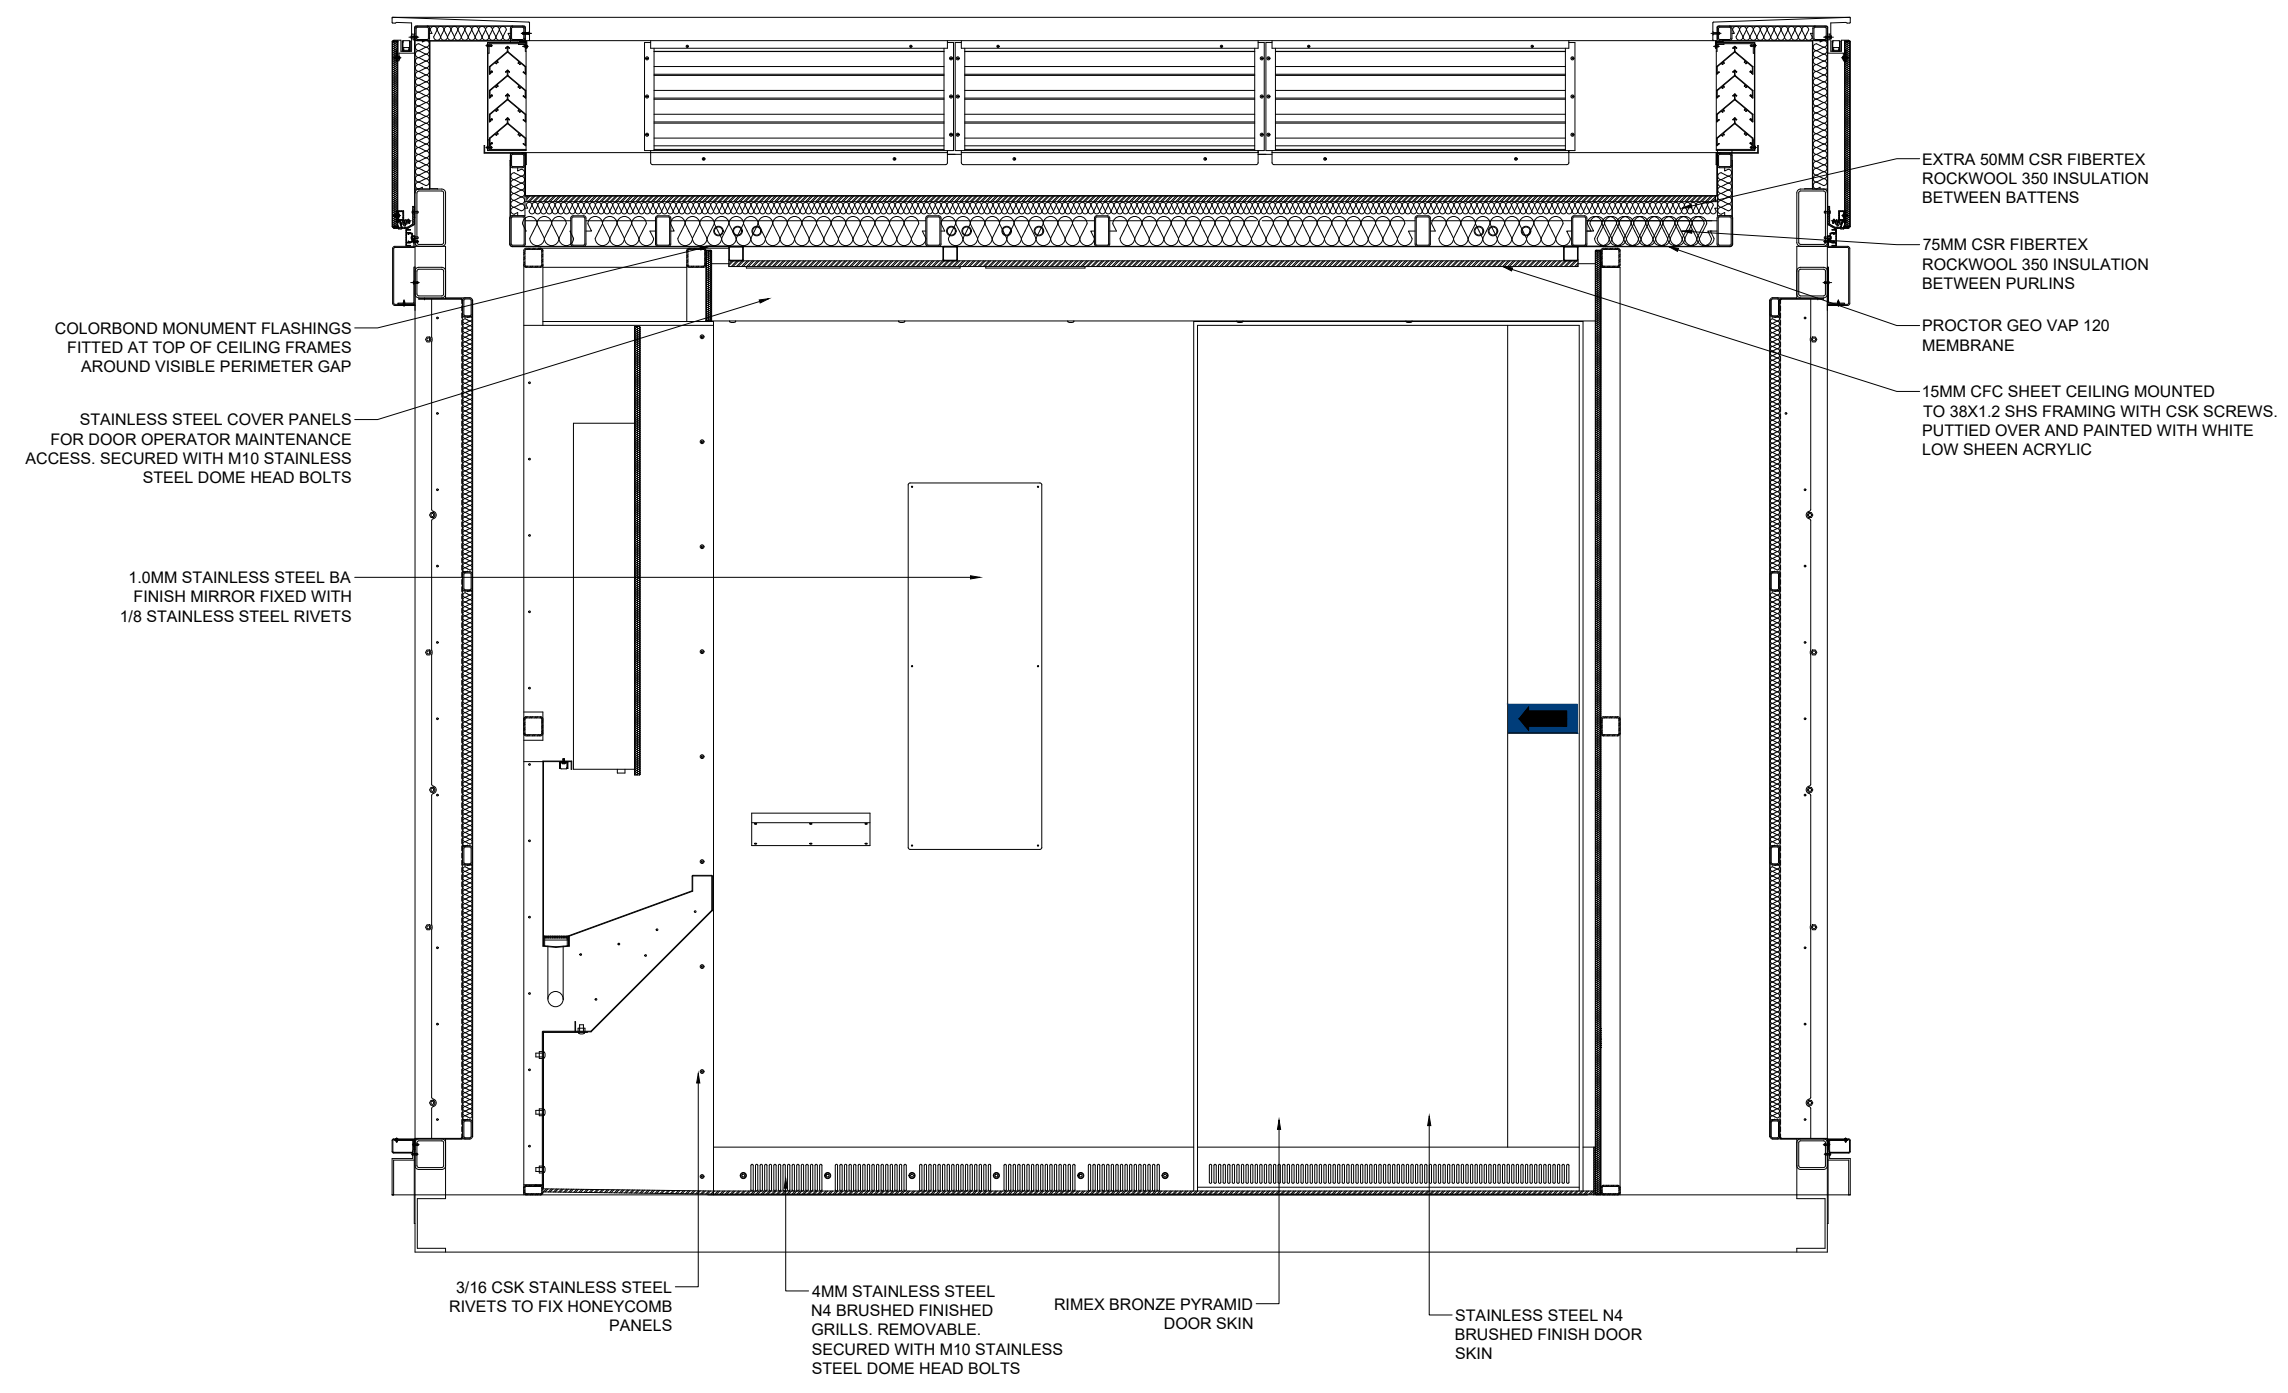

SECTION I
Scale 1:50

0 10 20 30 40
DO NOT SCALE FROM THESE DRAWINGS

CAD - DO NOT AMEND MANUALLY

pureable
complete ablation solutions

T: (02) 6772 3810
F: (02) 6772 5723
PO Box 5002
Armidale NSW 2350

Copyright Reserved: This drawing is the property of Fabranatics and is subject to return upon demand. It is submitted for use only in connection with proposals or contracts of this organisation. Upon the express condition that it is not to be used directly or indirectly in any way detrimental to the interests of Fabranatics.

Certifying Engineer

Project

**QMS MEDIA
APT1**

Drawing Title


DETAILS

No.	Revision	Date
A	PRELIMINARY	15.12.22
B	PRELIMINARY	02.02.23


Designed: JW Drawn: JW Date: 02.02.23

Scale: N/A CAD File: N/A

Project No. **APT1** Drawing No. **A02** Revision **B**

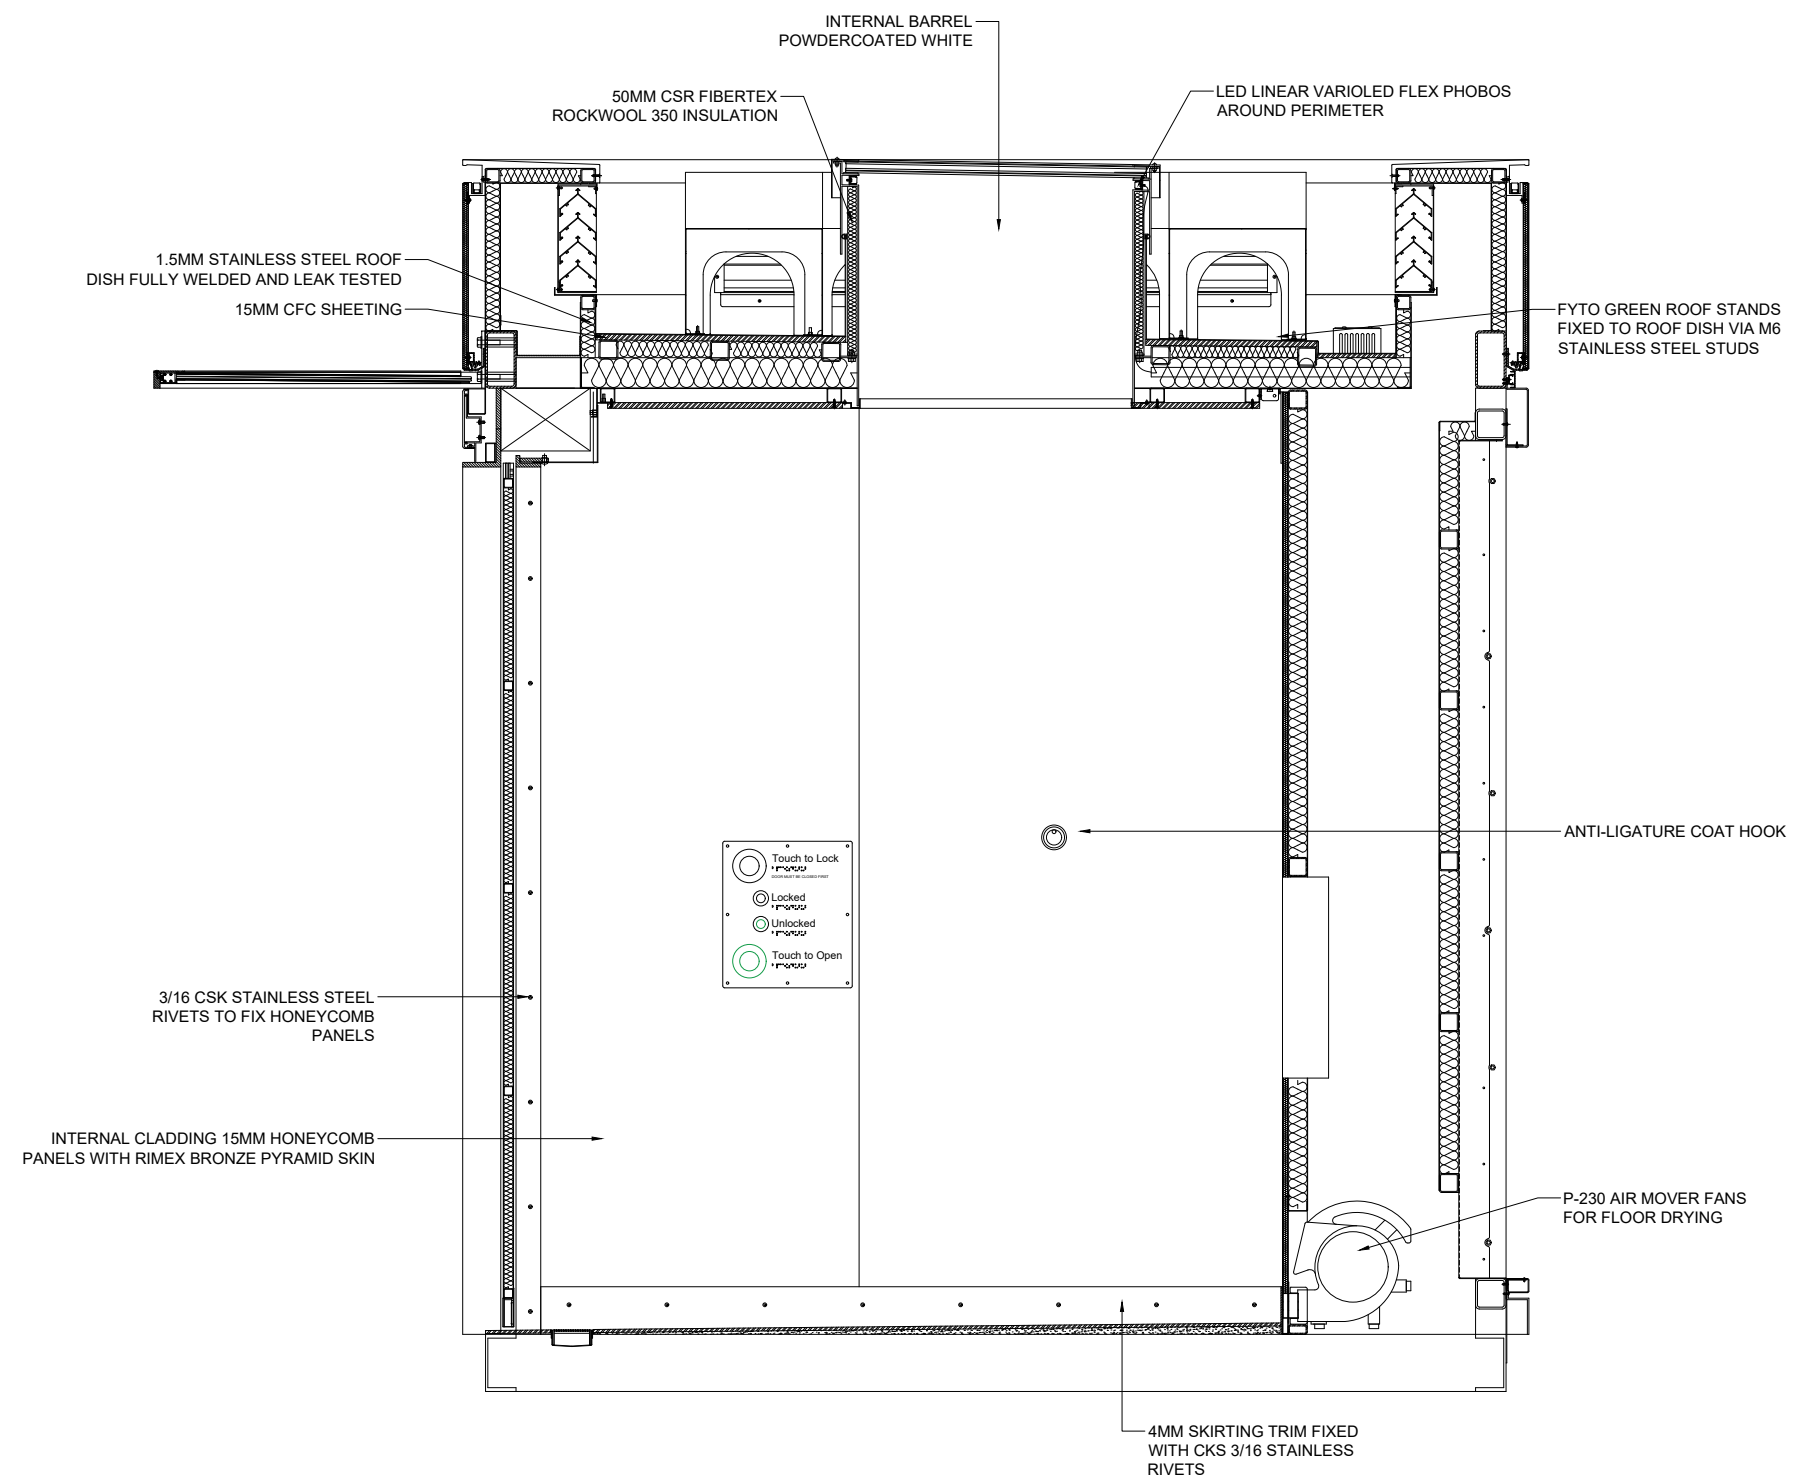

SECTION **F**
A01
Scale 1:20

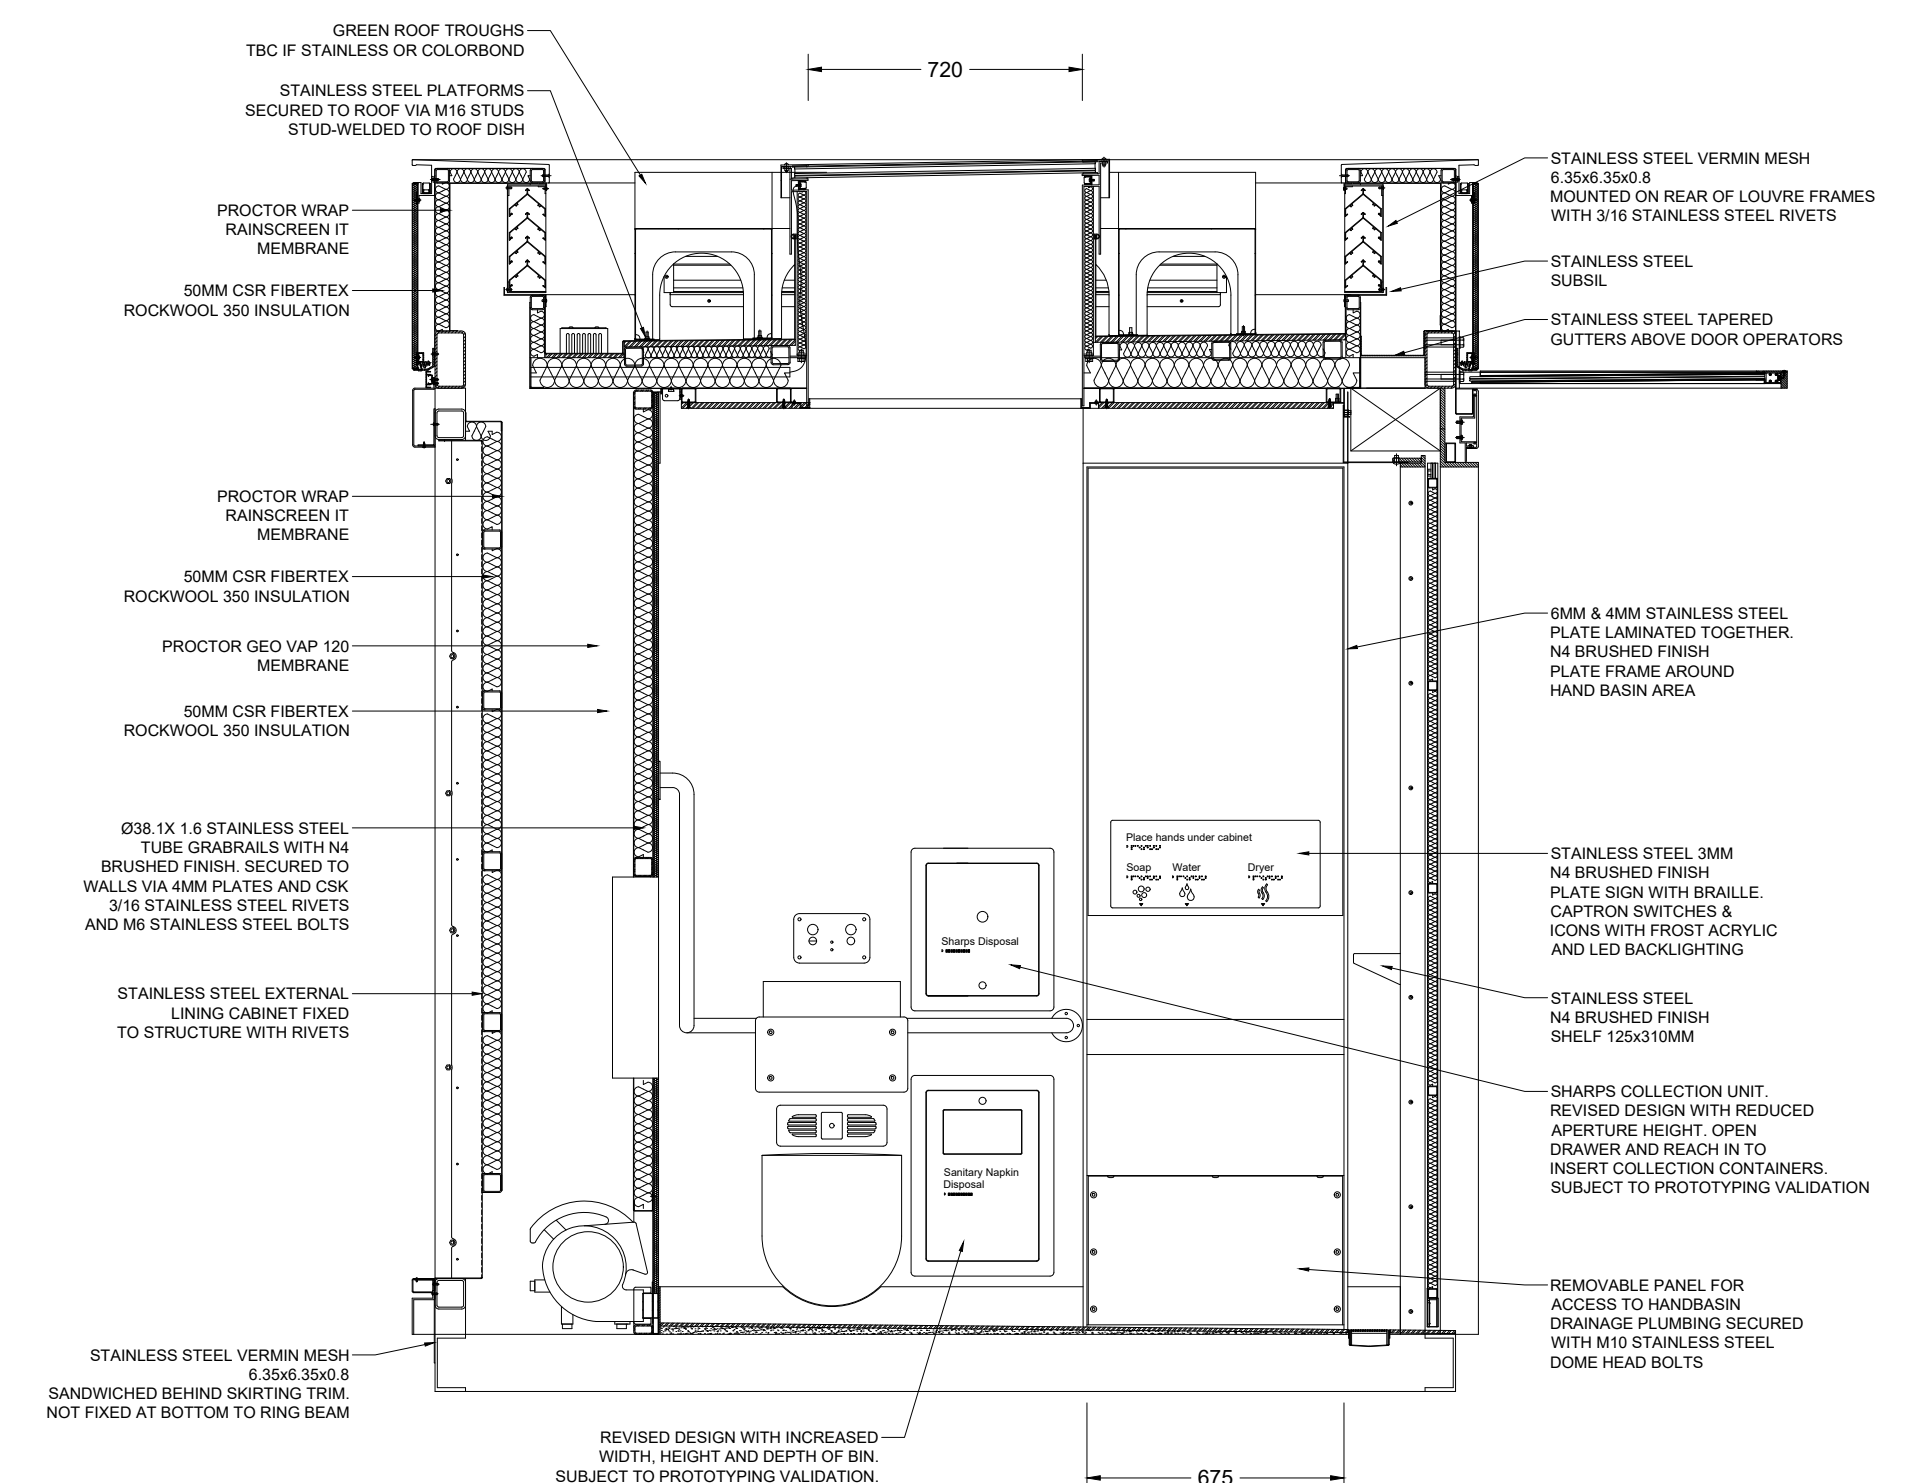

SECTION **E**
A01
Scale 1:20

**CITY OF SYDNEY
CITY PLANNING DIVISION**

APPROVAL

**D/2022/431
06/09/2023**

**These plans must be read in
conjunction with the decision notice**

0 10 20 30 40
DO NOT SCALE FROM THESE DRAWINGS

CAD - DO NOT AMEND MANUALLY

pureable
complete ablation solutions

T: (02) 6772 3810
F: (02) 6772 5723
PO Box 5302
Armidale NSW 2350

Copyright Reserved: This drawing is the property of Fabranomics and is subject to return upon demand. It is submitted for use only in connection with proposals or contracts of this organisation. Upon the express condition that it is not to be used directly or indirectly in any way detrimental to the interests of Fabranomics.

Certifying Engineer

Project

**QMS MEDIA
APT1**

Drawing Title

DETAILS

No.	Revision	Date
A	PREMININARY	15.12.22
B	PREMININARY	02.02.23

Designed	Drawn	Date
JW	JW	02.02.23

Scale	CAD File
N/A	N/A


Project No.	Drawing No.	Revision
APT1	A03	B

CITY OF SYDNEY
CITY PLANNING DIVISION


APPROVAL

D/2022/431
06/09/2023


These plans must be read in
conjunction with the decision notice

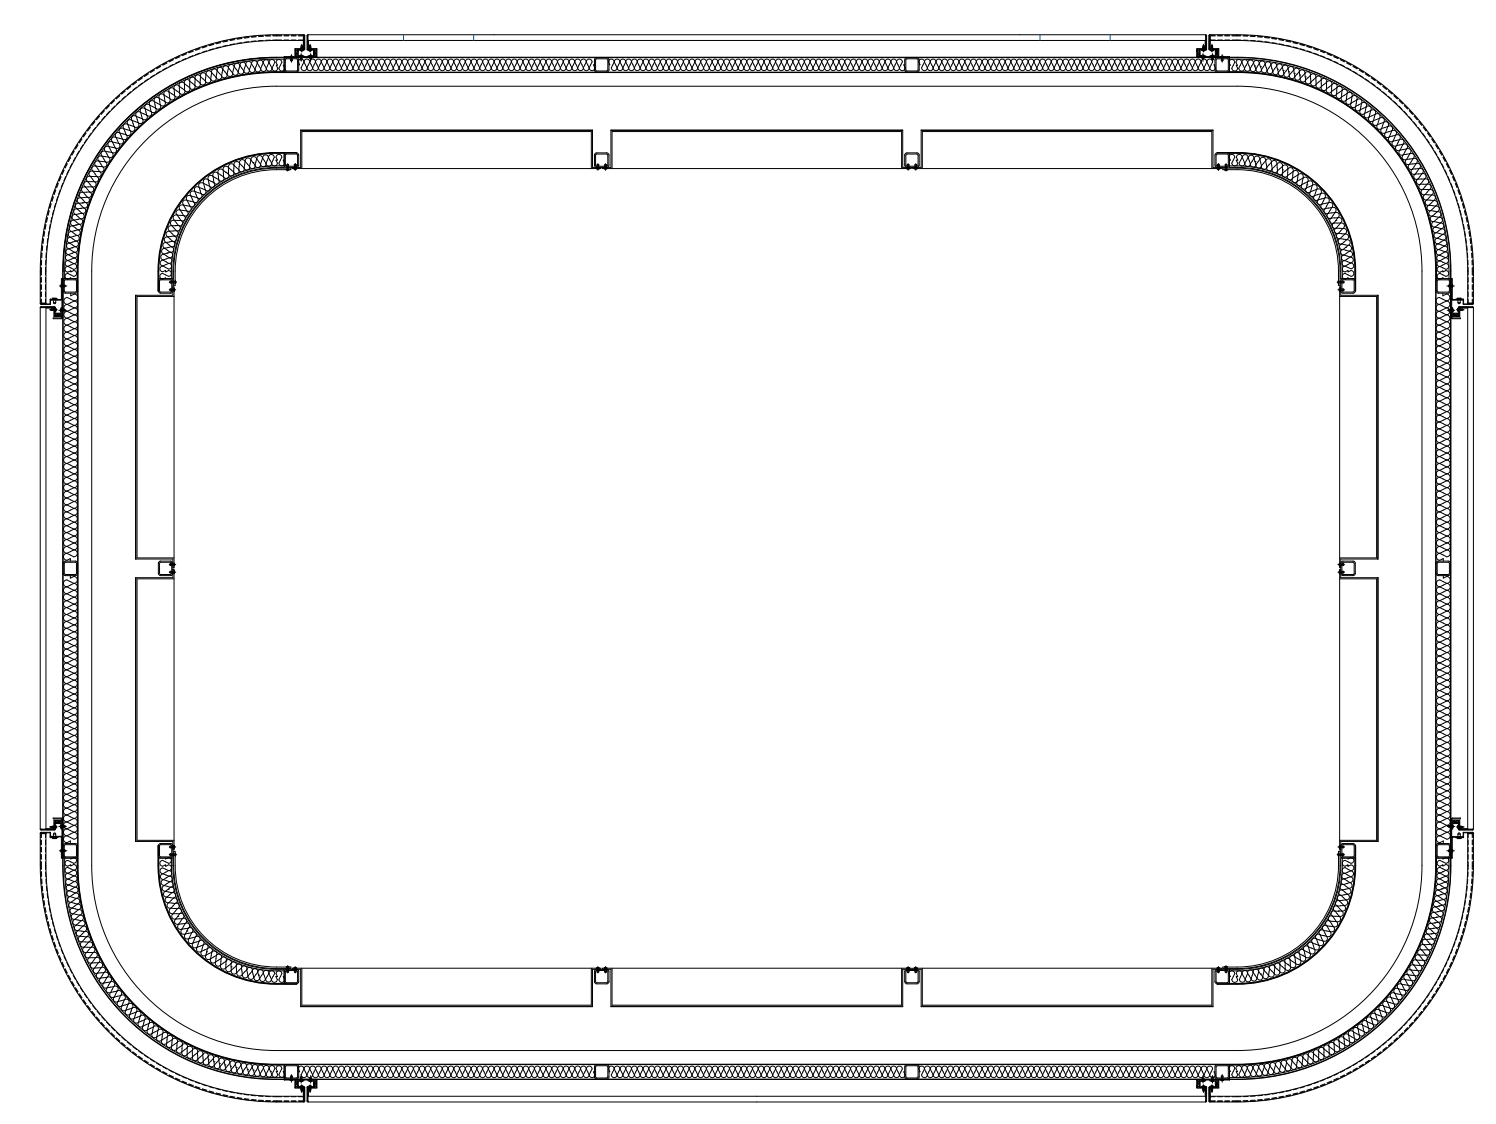


SECTION G
Scale 1:20
A01

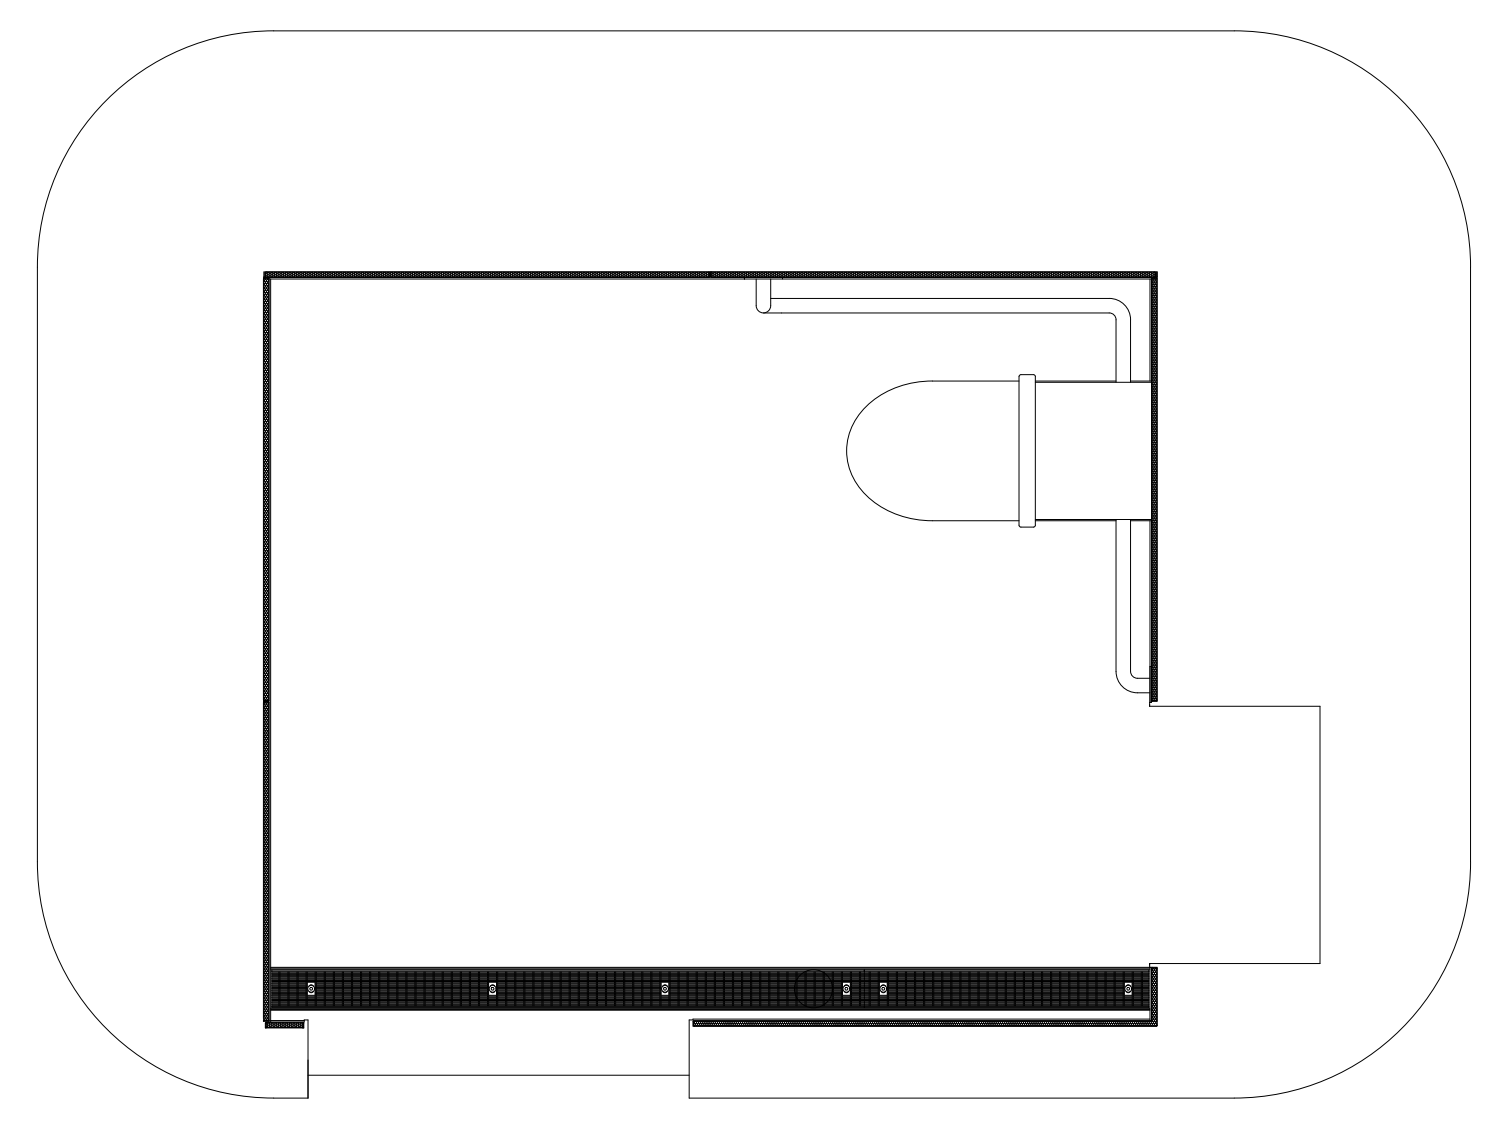

INTERNAL FLOOR PLAN
Scale 1:20

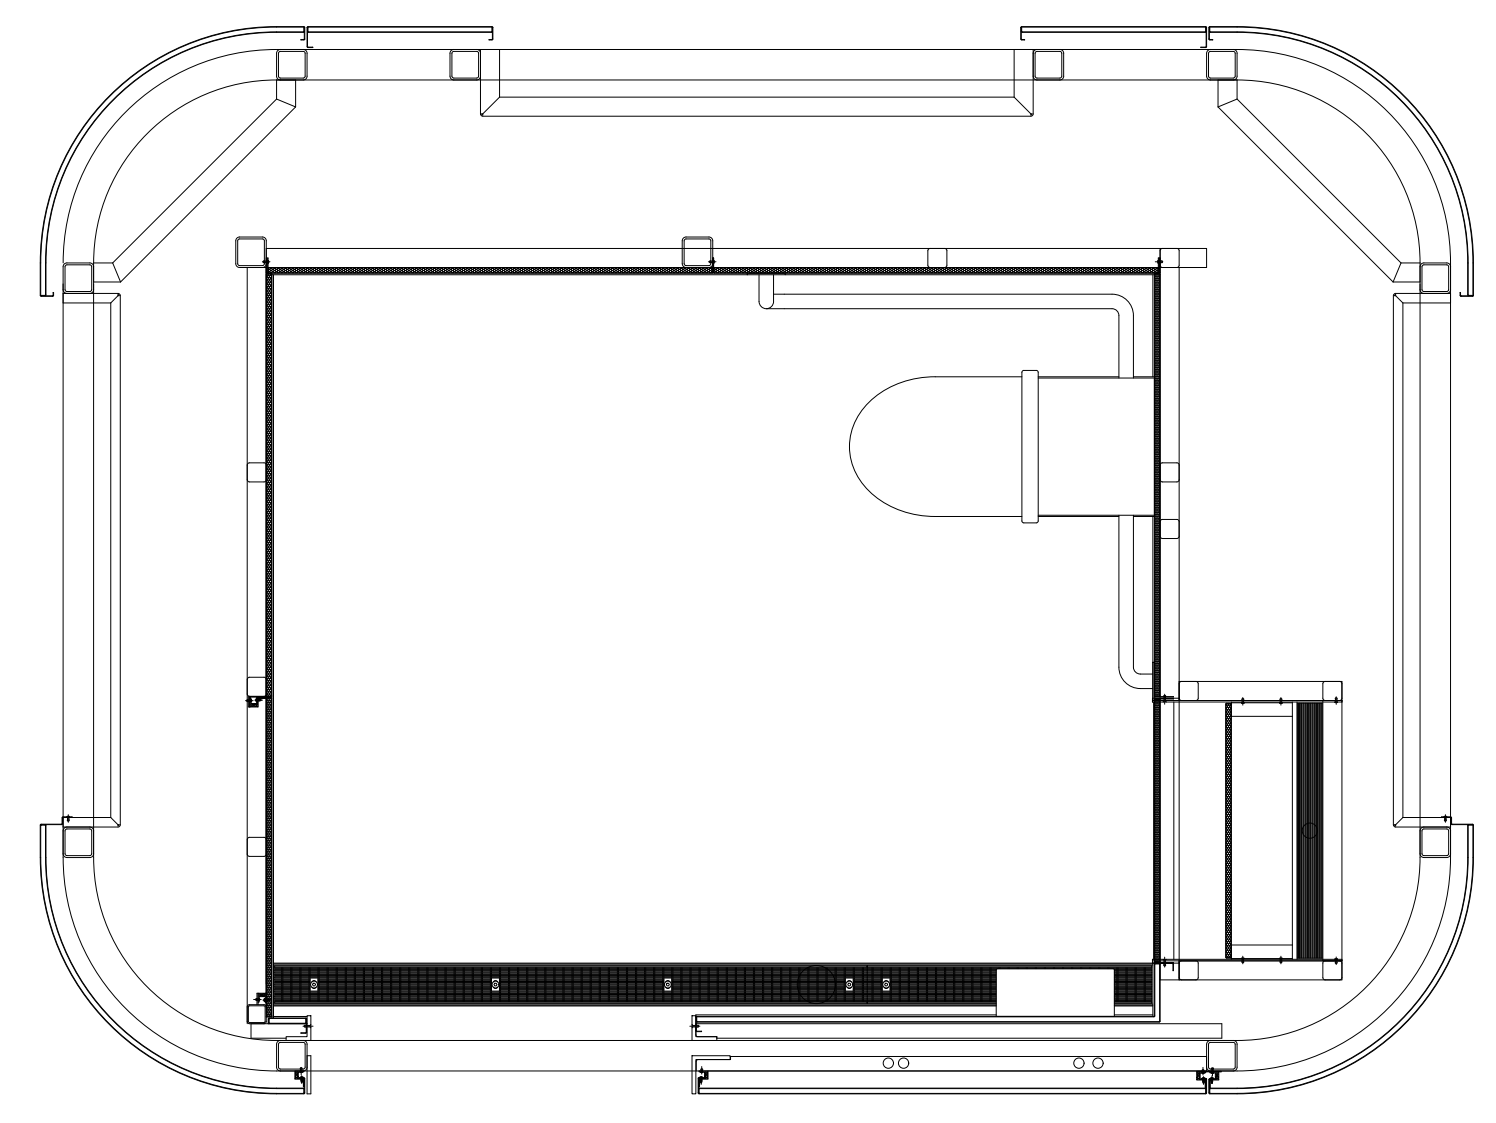

SECTION H
Scale 1:20
A01

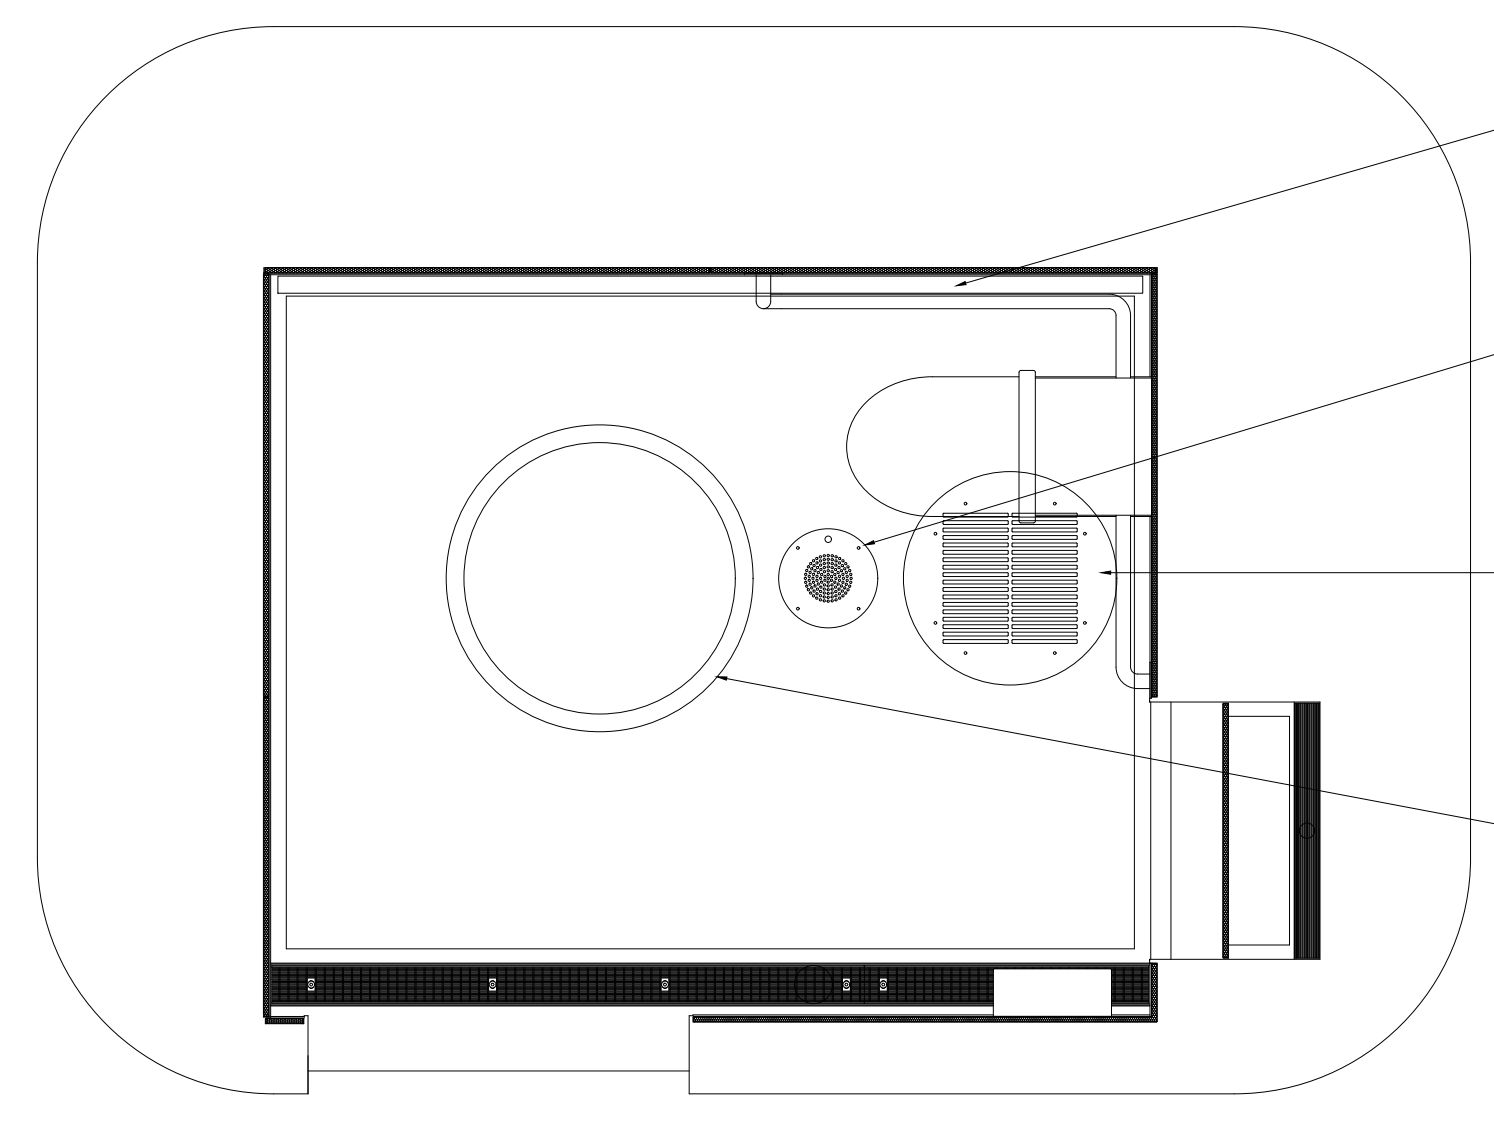

REFLECTED CEILING PLAN
Scale 1:20

- COOLON LNR - ELECTRO IP-22W-3.0K-STA3-PF-BLK-WS20S-WS-IP66
- 4MM GRILL PLATE FOR SPEAKER AND MOTION SENSOR. STAINLESS STEEL POWDERCOATED WHITE. SECURED WITH CSK M8 STAINLESS STEEL ALLEN KEY BOLTS
- 4MM GRILL PLATE FOR EXTRACTION FAN. STAINLESS STEEL POWDERCOATED WHITE. SECURED WITH CSK M8 STAINLESS STEEL ALLEN KEY BOLTS
- STAINLESS STEEL SKYLIGHT TRIM. SECURED WITH 1/8" STAINLESS DOME HEAD RIVETS

0 10 20 30 40
DO NOT SCALE FROM THESE DRAWINGS

CAD - DO NOT AMEND MANUALLY

pureable
complete ablation solutions

T: (02) 6772 3810
F: (02) 6772 5723
PO Box 5002
Armidale NSW 2350

Copyright Reserved: This drawing is the property of Fabranamics and is subject to return upon demand. It is submitted for use only in connection with proposals or contracts of this organisation. Upon the express condition that it is not to be used directly or indirectly in any way detrimental to the interests of Fabranamics.

Certifying Engineer

Project
**QMS MEDIA
APT1**


Drawing Title
DETAILS

No.	Revision	Date
A	PREMININARY	15.12.22
B	PREMININARY	02.02.23

Designed	Drawn	Date
JW	JW	02.02.23

Scale	CAD File
N/A	N/A

Project No.	Drawing No.	Revision
APT1	A04	B

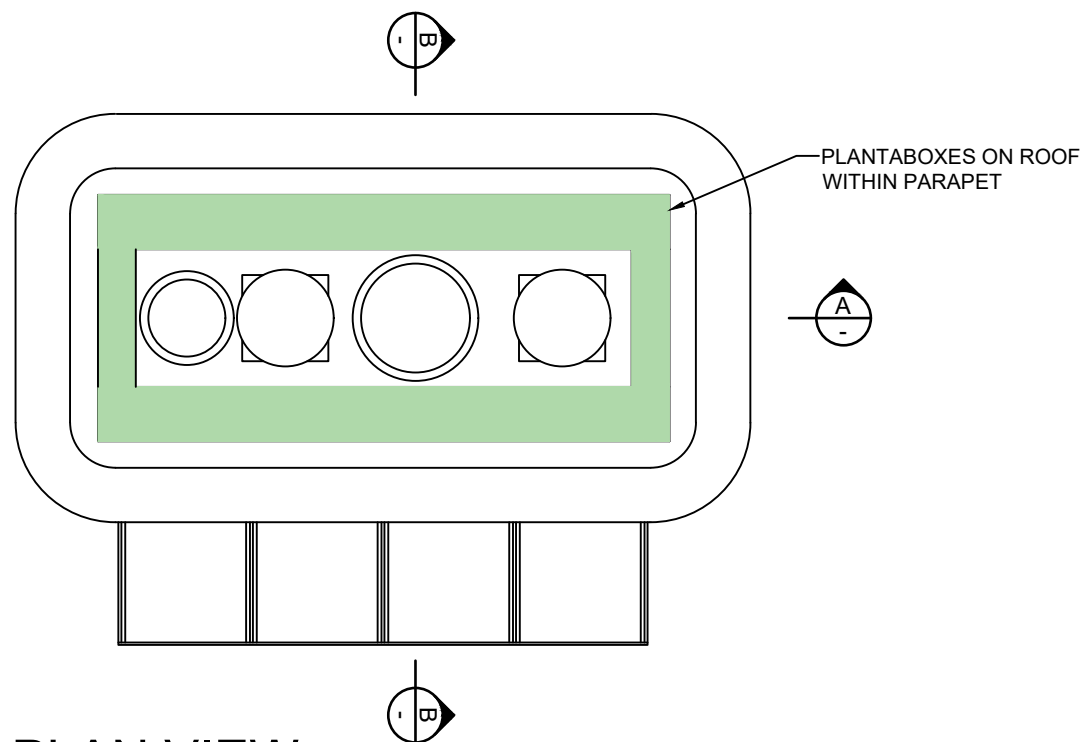

PLANTBOXES ON ROOF WITHIN PARAPET

PLAN VIEW


Scale 1:50

**CITY OF SYDNEY
CITY PLANNING DIVISION**

APPROVAL


**D/2022/431
06/09/2023**

**These plans must be read in
conjunction with the decision notice**

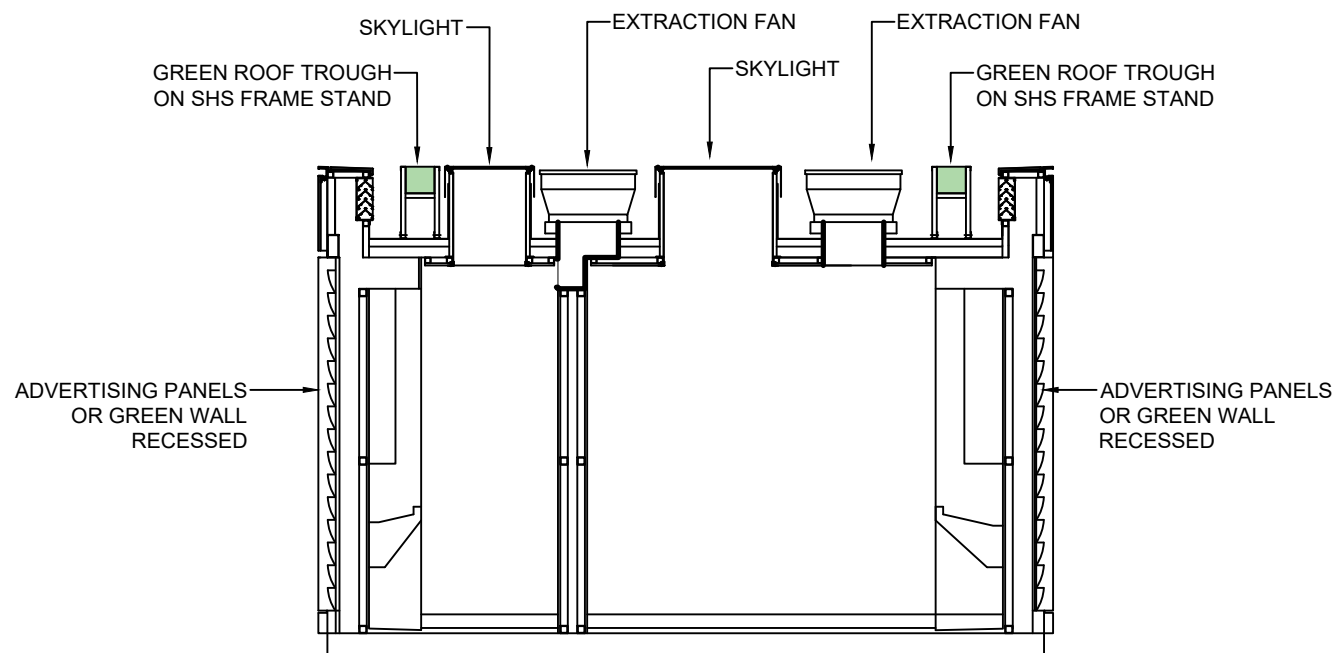

SECTION A-A

Scale 1:50

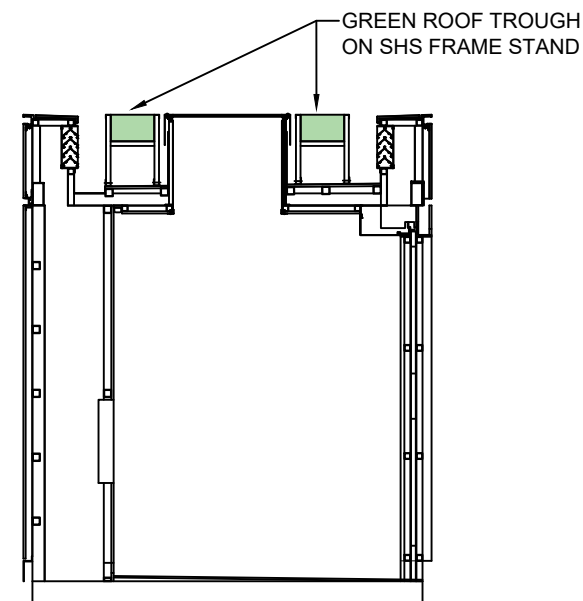

SECTION B-B

Scale 1:50

0 10 20 30 40
DO NOT SCALE FROM THESE DRAWINGS

No.	Revision	Date
A	ISSUED FOR DA	7.12.21

CAD - DO NOT AMEND MANUALLY

pureablu
complete ablation solutions

T: (02) 6772 3810
F: (02) 6772 5723
PO Box 5002
Armidale NSW 2350

Copyright Reserved: This drawing is the property of Fabranamics and is subject to return upon demand. It is submitted for use only in connection with proposals or contracts of this organisation. Upon the express condition that it is not to be used directly or indirectly in any way detrimental to the interests of Fabranamics.

Project

**CITY OF SYDNEY
NEW APT**

Drawing Title

**APT GREEN ROOF & WALL
DETAILS**


Designed	Drawn	Date
-	JW	7.12.21
Scale	CAD File	
N/A	N/A	
Project No.	Drawing No.	Revision
APT2	G1	A

**CITY OF SYDNEY
CITY PLANNING DIVISION**

APPROVAL


**D/2022/431
06/09/2023**

**These plans must be read in
conjunction with the decision notice**

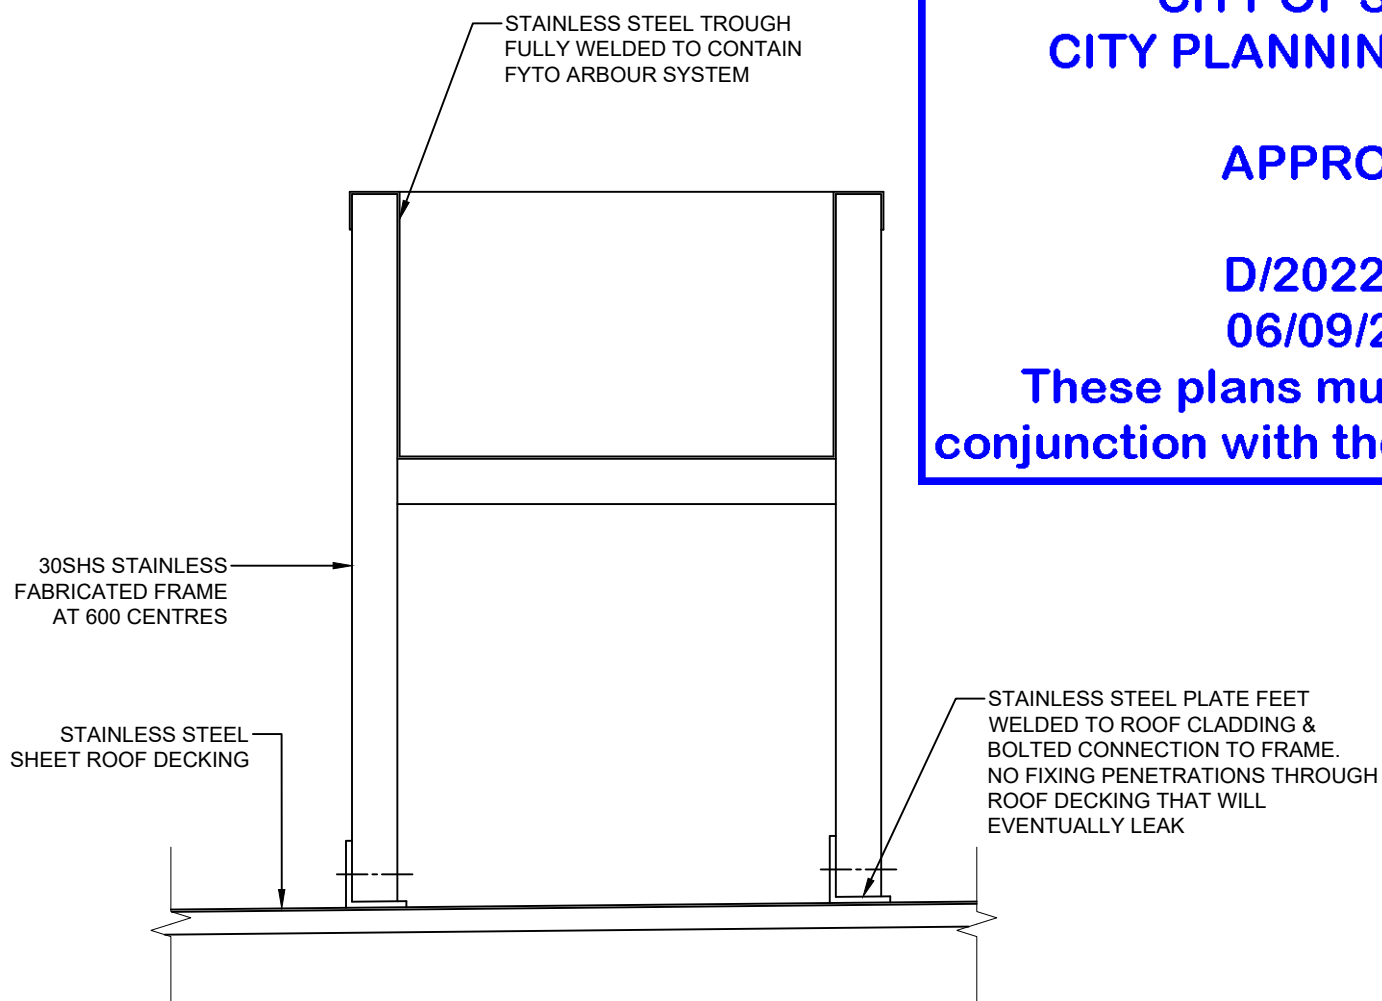

TYPICAL GREEN ROOF STRUCTURE & ROOF CONNECTION DETAIL

Scale 1:5

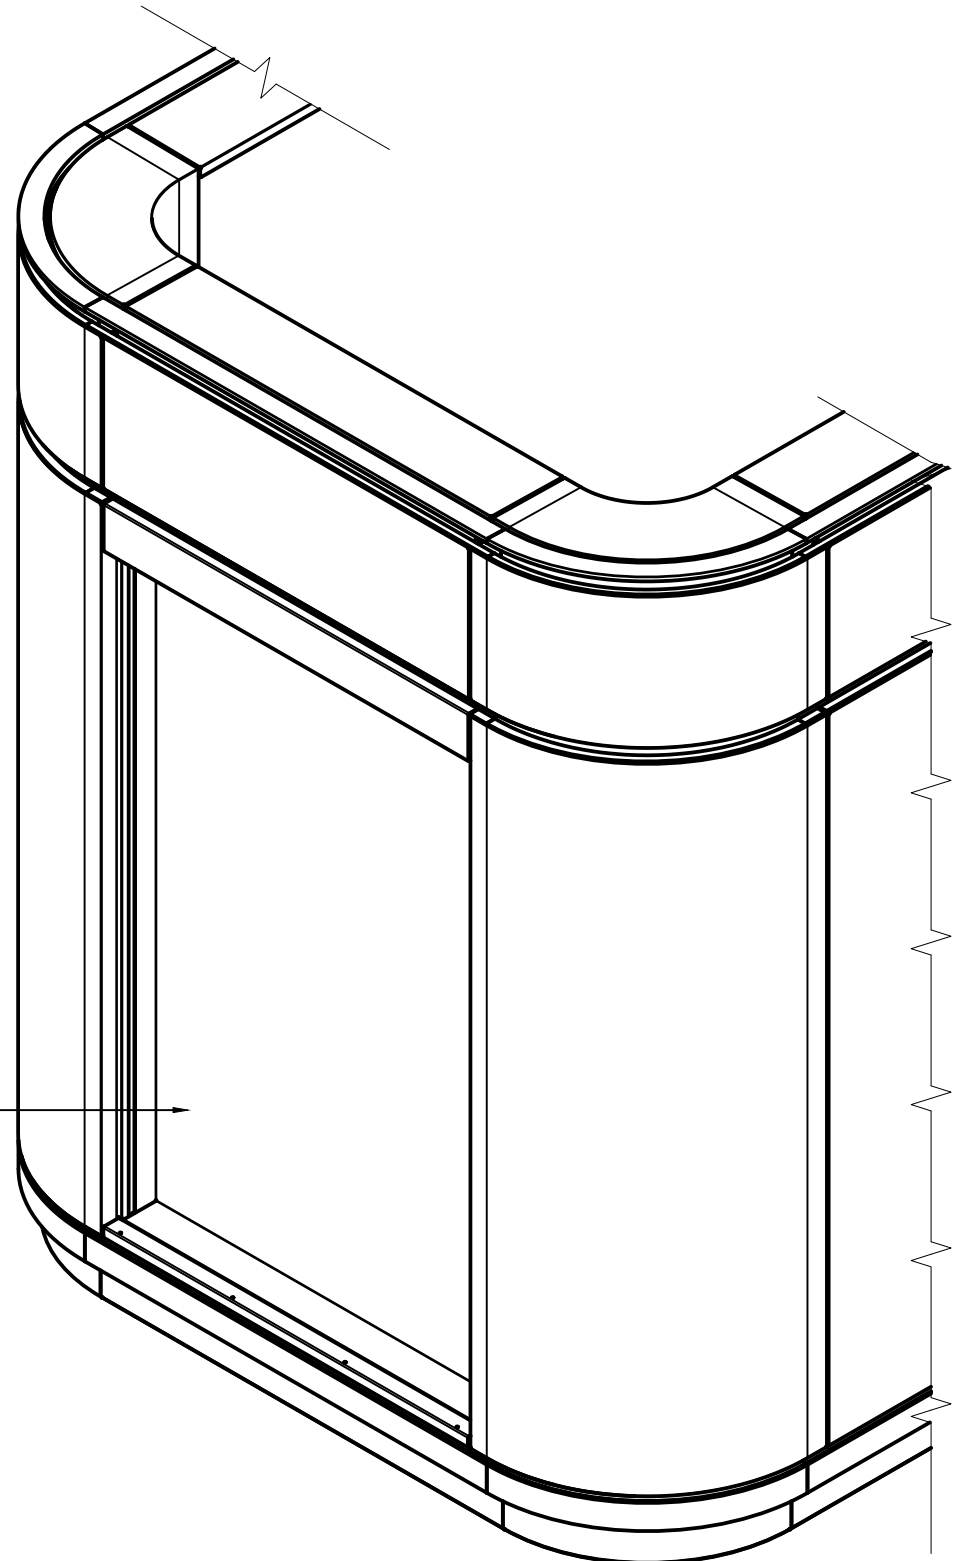

TYPICAL RECESS DETAIL FOR DISPLAY SCREENS & GREEN WALL

Scale 1:20

0 10 20 30 40
DO NOT SCALE FROM THESE DRAWINGS

No.	Revision	Date
A	ISSUED FOR DA	7.12.21

CAD - DO NOT AMEND MANUALLY

pureablu
complete abluion solutions


T: (02) 6772 3810
F: (02) 6772 5723
PO Box 5002
Armidale NSW 2350

Copyright Reserved: This drawing is the property of Fabranamics and is subject to return upon demand. It is submitted for use only in connection with proposals or contracts of this organisation. Upon the express condition that it is not to be used directly or indirectly in any way detrimental to the interests of Fabranamics.

Project
**CITY OF SYDNEY
NEW APT**


Drawing Title
**APT GREEN ROOF & WALL
DETAILS**

Designed	Drawn	Date
-	JW	7.12.21
Scale	CAD File	
N/A	N/A	
Project No.	Drawing No.	Revision
APT2	G2	A

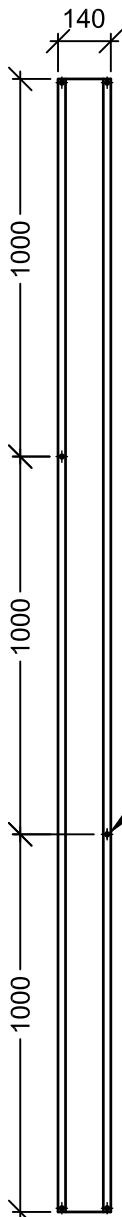

**TOP HAT BATTEN
FRONT ELEVATION**

Scale 1:20

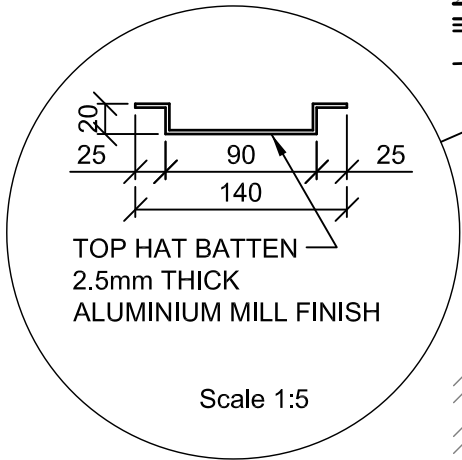

**TOP HAT BATTEN
2.5mm THICK
ALUMINIUM MILL FINISH**

Scale 1:5


M6 x 50mm CONCRETE SCREW
FIXING TOP HAT BATTEN
TO HOST WALL.

**CITY OF SYDNEY
CITY PLANNING
DIVISION**


APPROVAL

**D/2022/431
06/09/2023**

**These plans must be
read in
conjunction with the
decision notice**

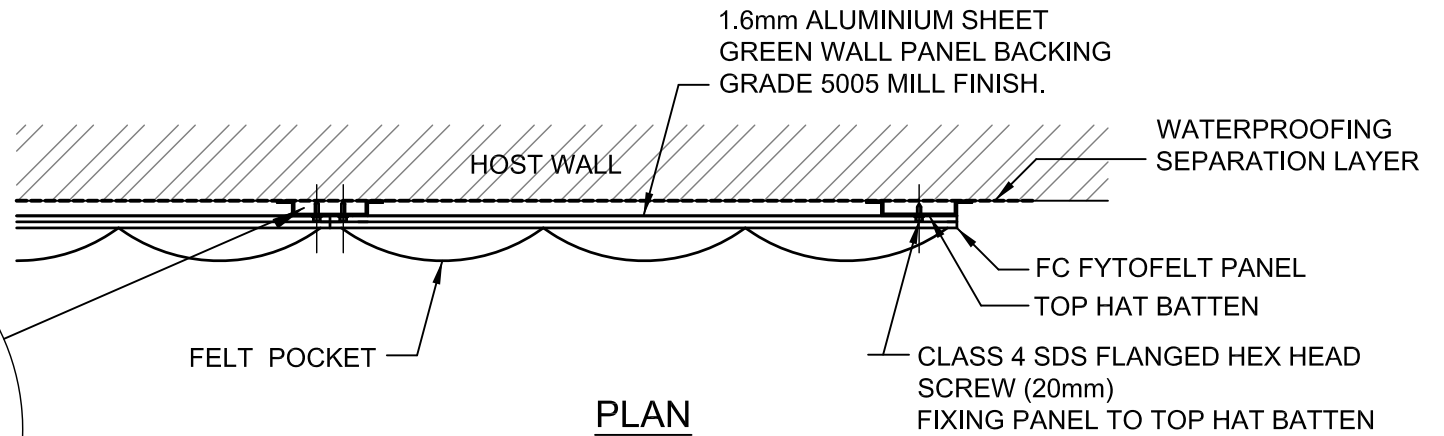

PLAN

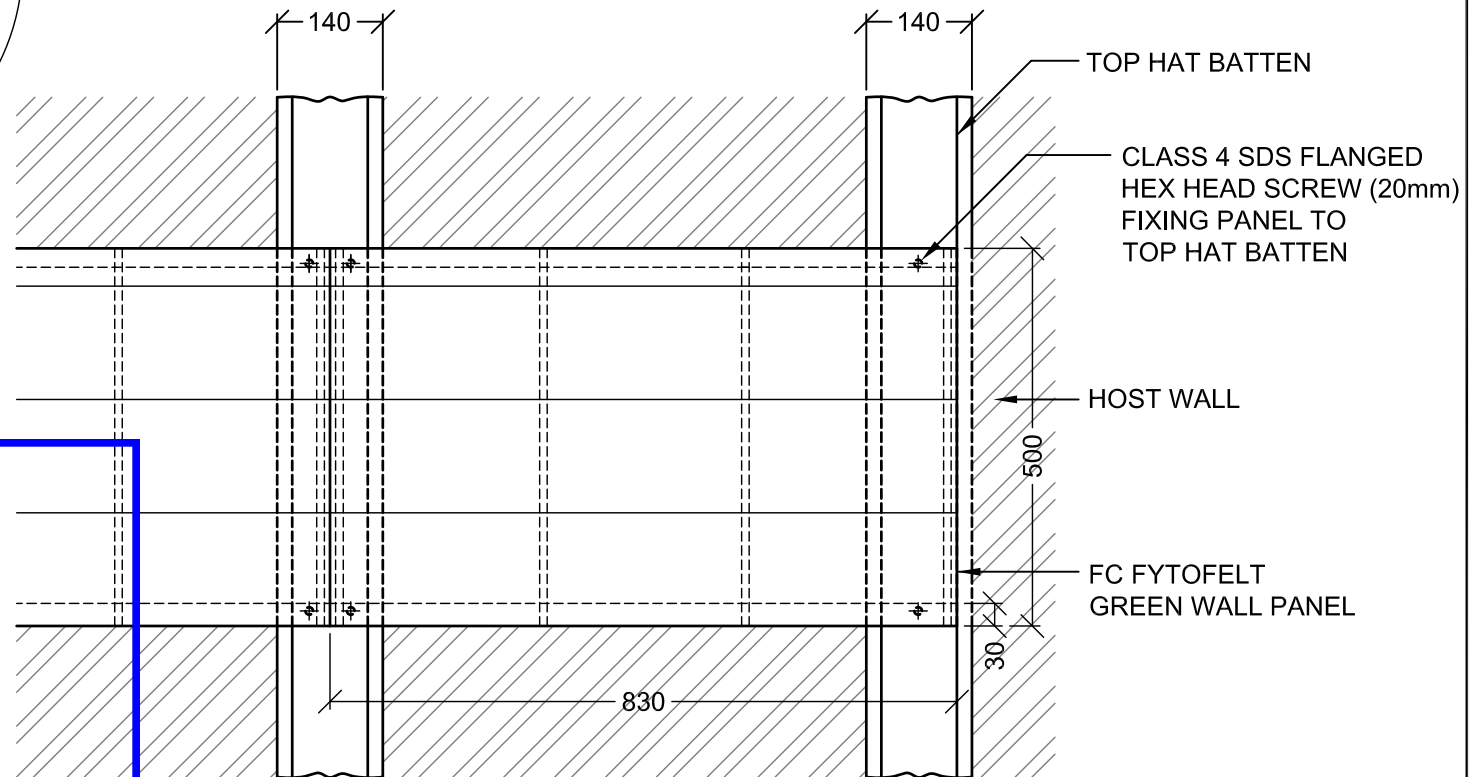

FRONT ELEVATION

Scale 1:10

Project/Title: FYTOGREEN TOP HAT FIXING BATTEN 140mmW x 20mmH TYPICAL DRAWING		
Date: 23/11/20	Drawing No:	Revision:
Scale: AS SHOWN	All dimensions and levels must be checked on site and not scaled from this drawing. This drawing is subject to copyright and must not be reproduced or used in any other form without prior written permission from Fytogreen Australia Pty Ltd. Images shown are indicative only and may vary slightly from actual appearance.	

Rev	Date	Description

Fytogreen
Greening the Built Environment
VERTICAL GARDENS . GREEN FACADES . ROOF GARDENS

Fytogreen Australia Pty. Ltd. ABN. 20 099 581 736
3 Webbs Lane, Somerville, VIC 3912
ph. 1300 182 341 fax. +61 3 5978 0744
E. info@fytogreen.com.au www.fytogreen.com.au

Project Number
Drawn By MC
Checked By GH

IRRIGATION
PIPE LOOP

50
150
150
150

10 246.7 246.7 246.7 10

500
ALUMINIUM BACKING

IRRIGATION
PIPE
LOOP
FELT
POCKET
FOR
PLANT
STAPLE LINE
1.6mm ALUMINIUM SHEET
PANEL BACKING

SECTION

CITY OF SYDNEY
CITY PLANNING
DIVISION

APPROVAL

D/2022/431
06/09/2023

These plans must be
read in
conjunction with the
decision notice

800
ALUMINIUM BACKING
FRONT ELEVATION

Project/Title: FC FYTOFELT - 800 x 500
TYPICAL DETAILS - SHEET 1 of 2

Date: 02/06/20 Drawing No: FCF- 001 Revision:

Scale: 1:5
All dimensions and levels must be checked on site and not scaled from this drawing. This drawing is subject to copyright and must not be reproduced or used in any other form without prior written permission from Fytogreen Australia Pty Ltd. Images shown are indicative only and may vary slightly from actual appearance.

Rev	Date	Description

Fytogreen
Greening the Built Environment
VERTICAL GARDENS · GREEN FACADES · ROOF GARDENS
Fytogreen Australia Pty. Ltd. ABN. 20 099 581 736
3 Webbs Lane, Somerville, VIC 3912
ph. 1300 182 341 fax. +61 3 5978 0744
E. info@fytoogreen.com.au www.fytoogreen.com.au

Project Number

Drawn By

Checked By

Plant Code	Latin Name	Quantity
LEB	<i>Lomandra 'Evergreen Baby'</i>	7
NdB	<i>Nandina domestica 'Blush'</i>	3
NgG	<i>Nematanthus 'Goldfish'</i>	20
Pc	<i>Plectranthus ciliatus</i>	9
RSM	<i>Rhaphiolepis 'Snow Maiden'</i>	6
Rth	<i>Rhipsalis teres v. heteroclada</i>	15

2

Planting Schedule

Scale: 1:20

Lomandra 'Evergreen Baby'



Nandina domestica 'Blush'



Nematanthus 'Goldfish' (Orange)



Plectranthus ciliatus



Rhipsalis teres f. heteroclada



Rhaphiolepis 'Snow Maiden'



NOTE

This planting plan is indicative only of a potential full sun vertical garden in Sydney. In-depth assessments of inherent exposures and refinement of species selections are required to ensure sustainable outcomes are generated.

Species selections and are not akin to terrestrial gardens, rather placing an emphasis on epiphytic and lithophytic species with inherently evolved adaptations to survive and thrive on the vertical plane.

This is a hybrid selection of trialled and tested species inclusive of a minority terrestrial species.

Species selection and array go hand-in-hand pending function.

PROJECT

Grimshaw Str - Indicative Planting for Sun
ADDRESS
Grimshaw Str, Sydney, NSW

CLIENT

QMS Media Pty Ltd
DRAWING

Planting Plan

Fytogreen

FYTOGREEN PROJECT # 100575FF

3 Webbs Lane DATE 16 Aug 2021

Somerville VIC 3912 Phone: 1300 182 341 DWO #

Fax: 03 5978 0744 ORIGINAL STREET SIZE L001

Email: info@fyto-green.com.au SCALE A3

DRAWN


ECVZ

4

3

2

1

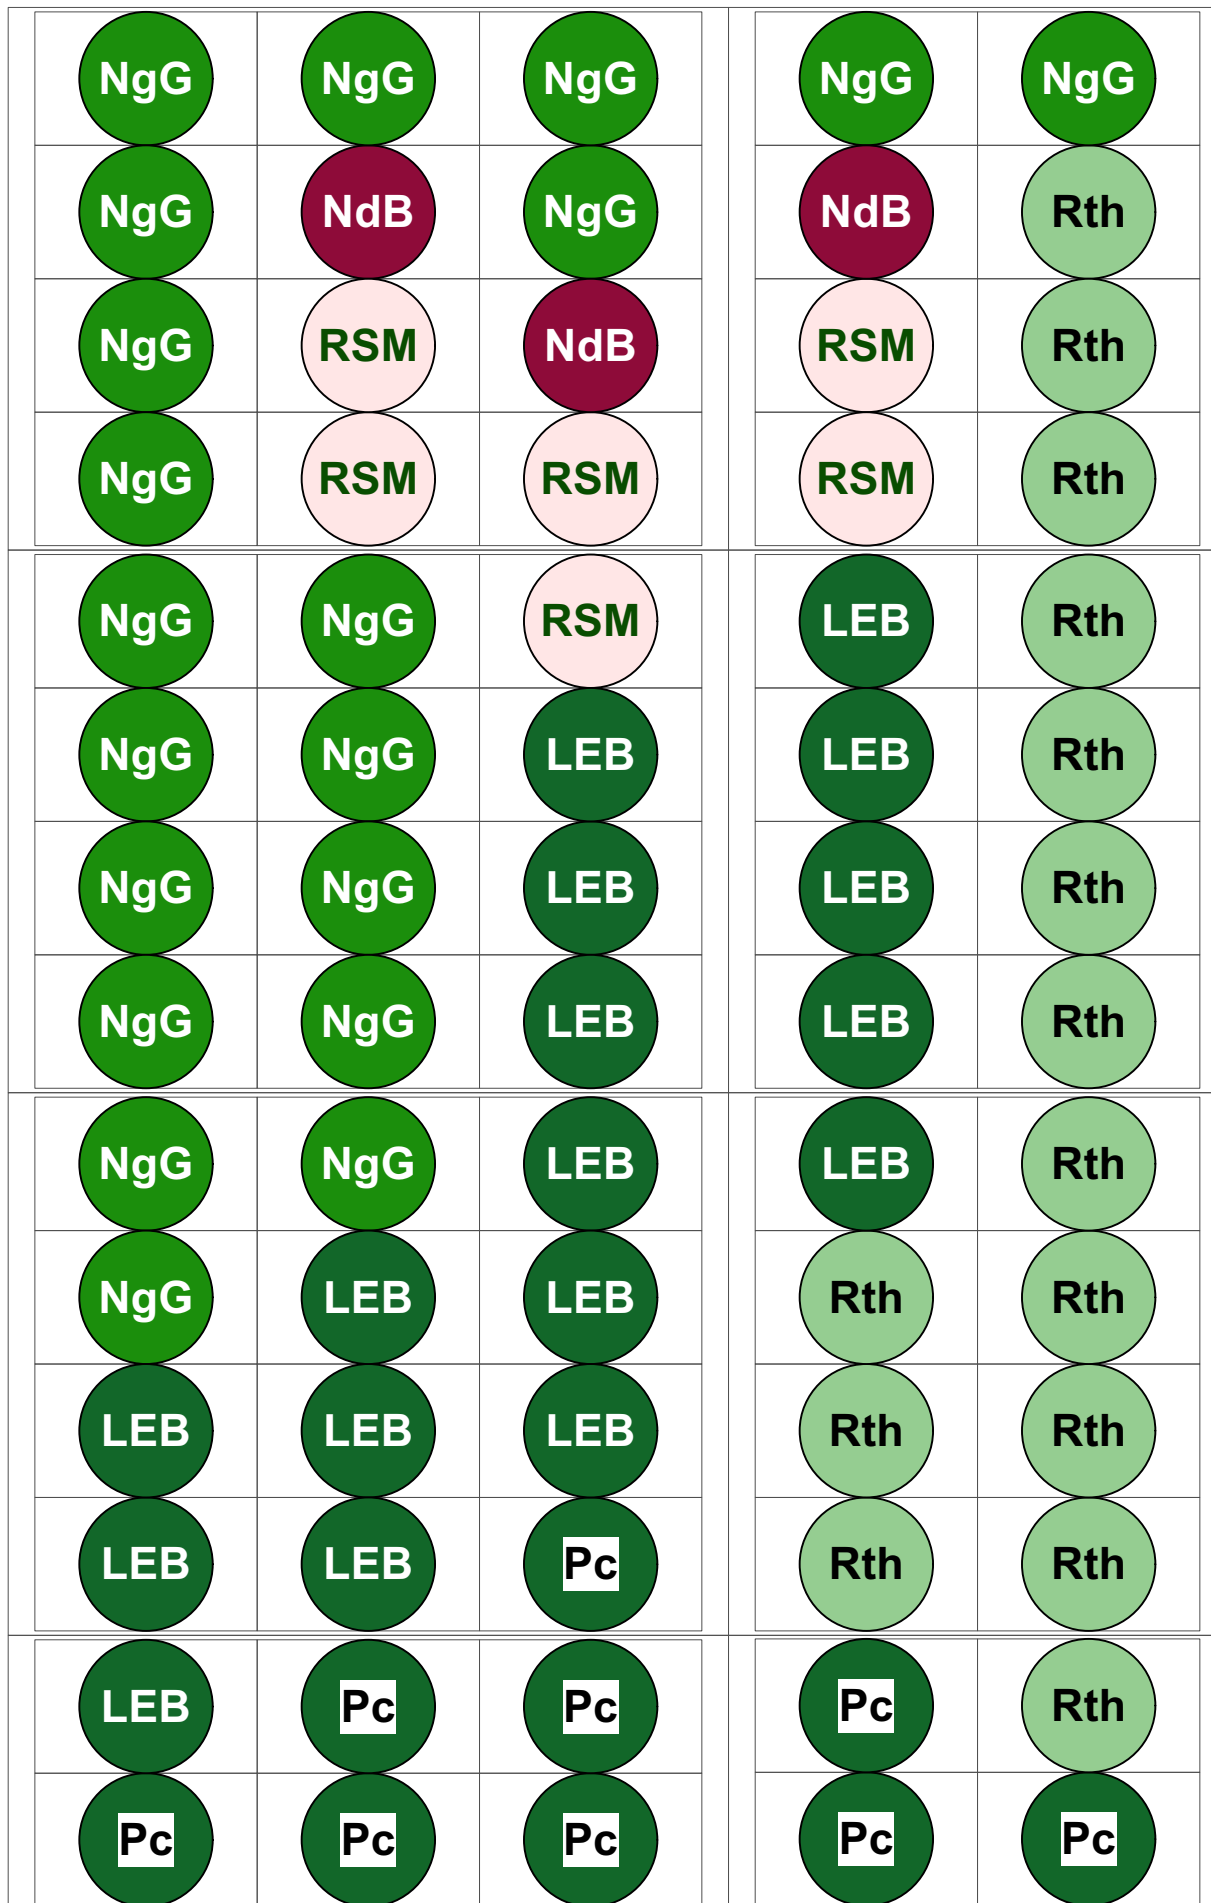

A

B

1

Planting Plan

Scale: 1:8.5