


EXISTING SITE ID: N/A	NEW APT ID: A1028/APT16	ROAD TYPE:	<input type="checkbox"/> Local	<input type="checkbox"/> Secondary	<input type="checkbox"/> Main	ASSET TYPE:	REINSTATEMENT:	SIGNIFICANT GRADIENT:	OHS CONSIDERATIONS:
MAIN STREET: SYDNEY PLACE AT DOWLING STREET		AREA:	<input type="checkbox"/> Residential	<input type="checkbox"/> Commercial	<input type="checkbox"/> Industrial	<input type="checkbox"/> Communication Pylon	<input checked="" type="checkbox"/> Asphalt	<input type="checkbox"/> Other	Lengthwise Y N
CROSS STREET: DOWLING STREET		SITE ZONE:	<input type="checkbox"/> CBD Zone	<input type="checkbox"/> Village Area	<input type="checkbox"/> Other	<input type="checkbox"/> Bus Shelter	<input type="checkbox"/> Brick		Width Wise Y N
OUTSIDE/OPP:		JCD NO.: A1028/APT16	APT TYPE: SINGLE			<input type="checkbox"/> Bus Shelter Narrow	<input type="checkbox"/> Concrete		FOOTPATH WIDTH:
ROAD DIRECTION:		AD TYPE:	<input type="checkbox"/> AD	CONFIG: LH		<input type="checkbox"/> Kiosk	<input type="checkbox"/> Concrete Paving		Actual Footpath Width
ADDITIONAL AD POTENTIAL:	<input type="checkbox"/> Yes <input type="checkbox"/> No	AD TYPE:	<input checked="" type="checkbox"/> Non-AD	GREEN ROOF: NO		<input checked="" type="checkbox"/> APT	<input type="checkbox"/> Specialist Paving		Narrow Kiosk Required Y N
POTENTIAL ADVERTISEMENTS:	D = Digital S = Static G = Green Wall	COMMENTS:					<input type="checkbox"/> Unmade/Grass		Narrow Footpath Y N
Face A	G	Face B	G	Face C	G				<1.2m clear path or <1.8m clear path in City Centre/Village Main Street

SITE DRAWING NOTES:
- ALL DIMENSIONS ARE IN MILLIMETRES
- DIMENSIONS ARE MEASURED BY QMS WITH MEASURING WHEEL
- CONFIRM ALL DIMENSIONS ON SITE PRIOR TO ANY WORKS
- VISIBLE FIXTURES AND SERVICES MEASURED ONLY. ESTABLISH LOCATION OF ALL SERVICES AND FIXTURES PRIOR TO ANY WORK

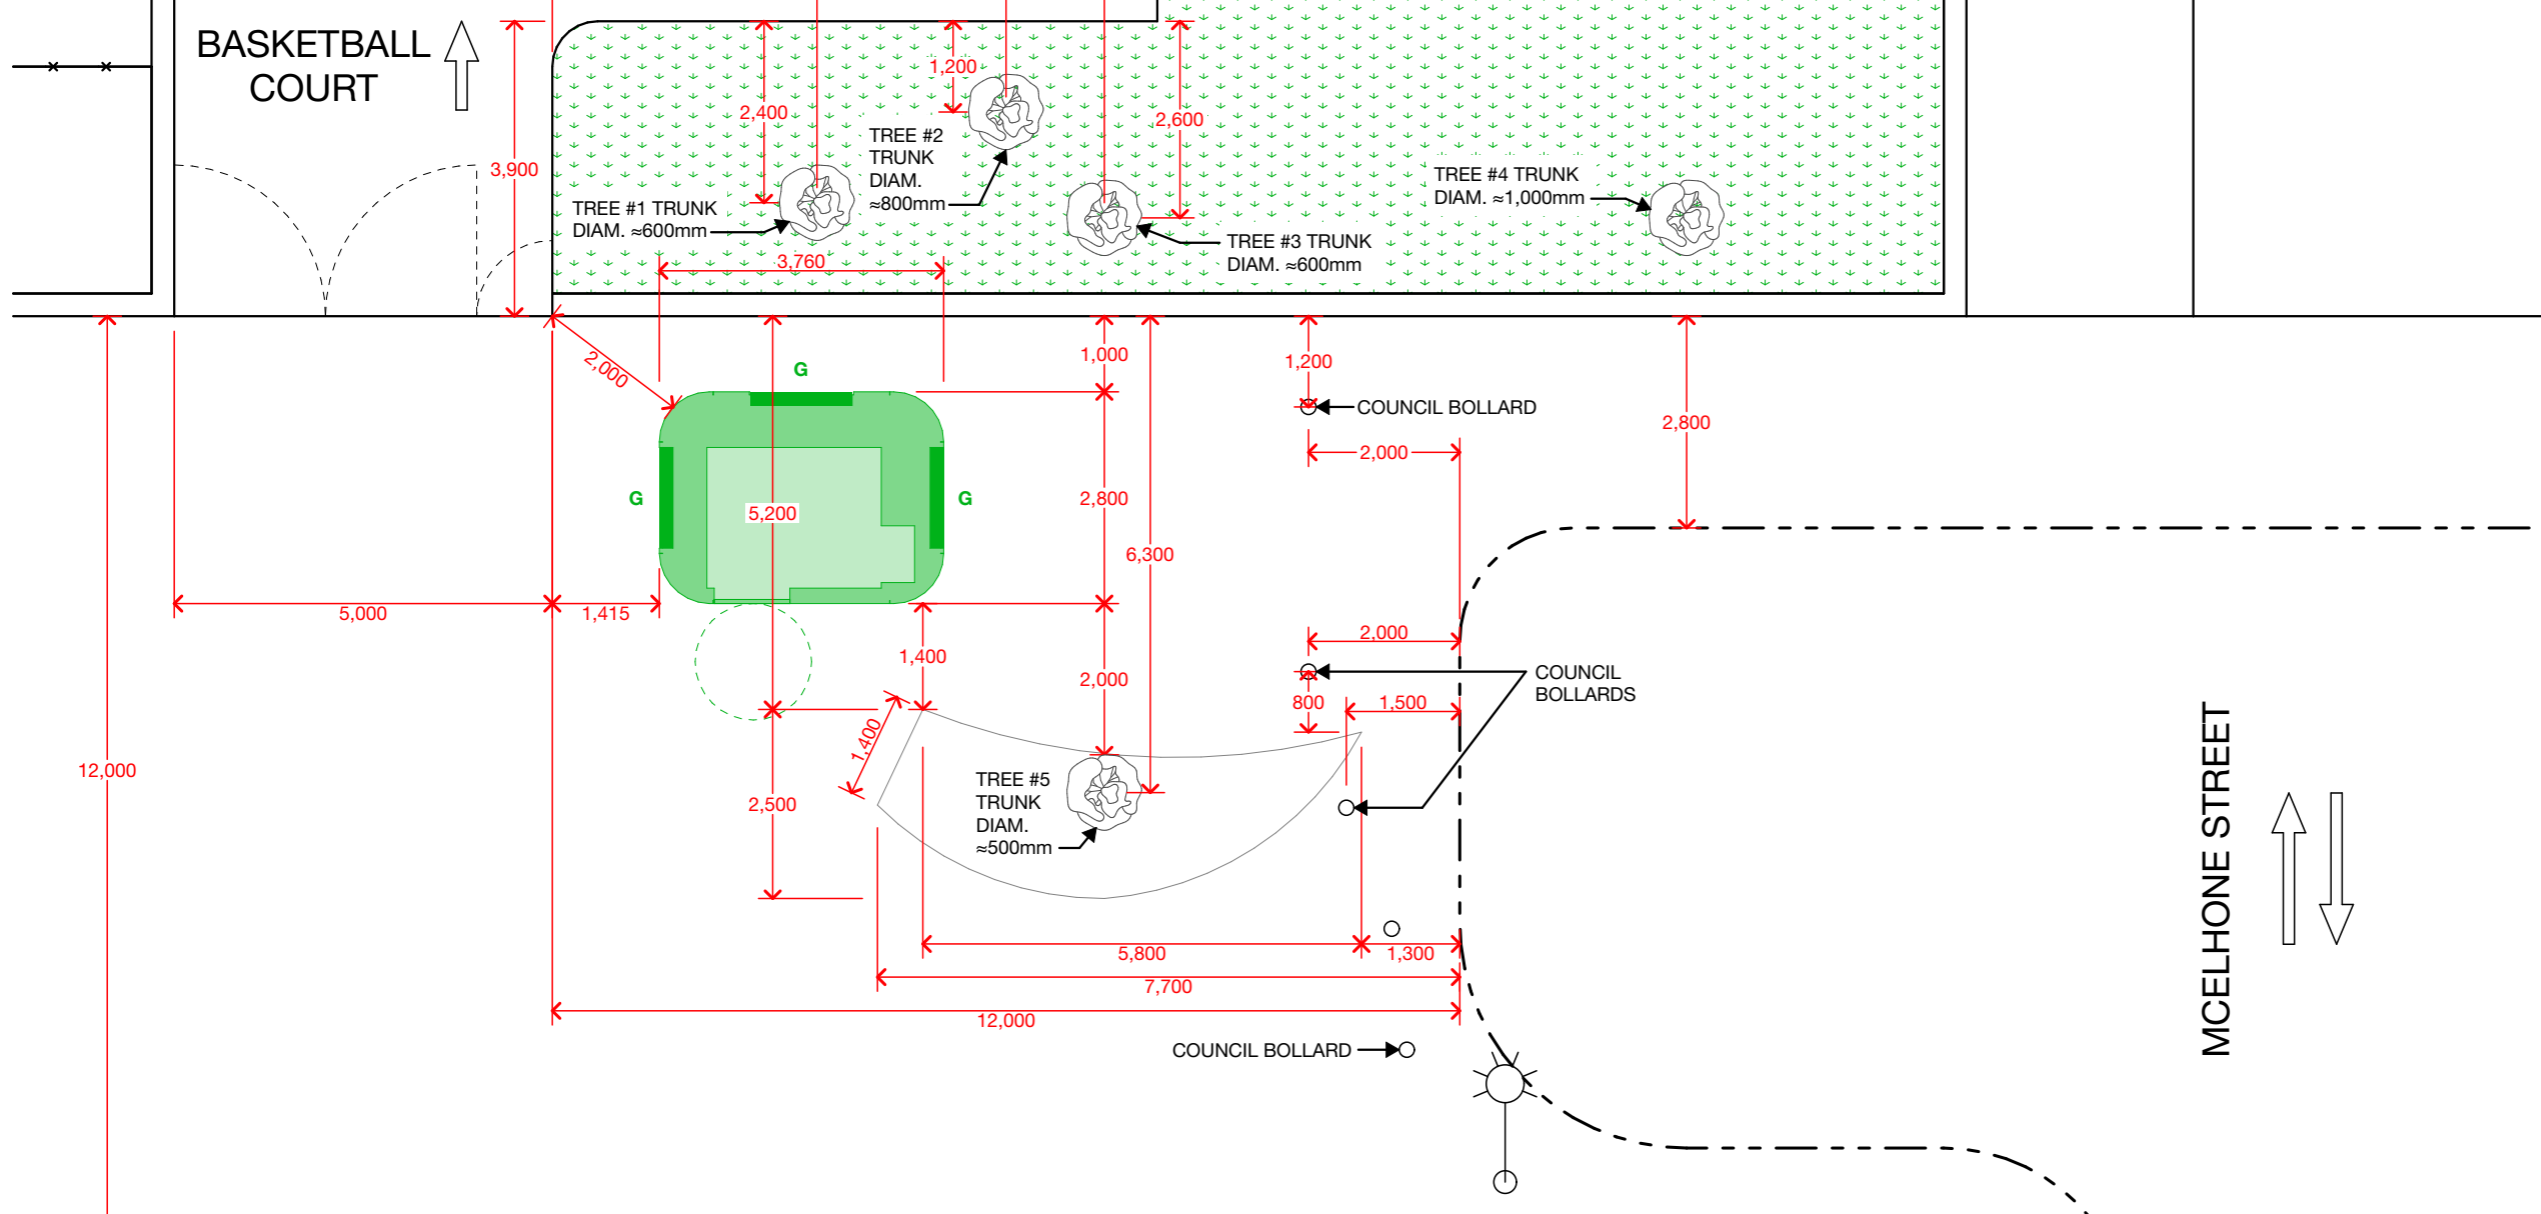

LEGEND	
	NEW AUTOMATIC PUBLIC TOILET (APT)
	WHEELCHAIR MANOEUVERING AREA
	EXISTING APT OUTLINE
	EXISTING BENCH SEAT
	BIN
	TREE (NTS)
	POWER POLE
	SMART POLE/LIGHT POLE
	SERVICE PIT
	UNKOWN SERVICE PIT
	TRAFFIC LIGHT
	SIGN POST/LOADING ZONE/PARKING
	BIKE RACK
	GRASS
	PLANTER BED
	TACTILE INDICATOR-EXIST
	STREET KERB
	FENCE


DATE:	3/6/2024
SCALE:	1:100@A3
DRAWN:	BAT
SURVEY NO.:	A1028/APT16

ISSUE	DESCRIPTION	DATE	DRAWN
07	APTs - UPDATES	3/6/2024	BAT

- PLANNING APPLICATION NOTES:**
- The proposal relates to the APT and advertising signage panel.
 - Refer to the DA Master Matrix for the APT Type. Drawings for each APT Type can be found in the Schedules of the SEE.
 - Tactile Ground Surface Indicators are indicative only. All TGSI to comply with AS1428.4.1

CITY OF SYDNEY CONDITIONS SATISFIED

03/06/2024
D/2022/431
Condition Number 2

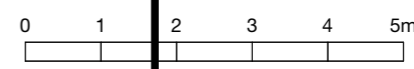

124 DOWLING STREET

MCELHORNE STREET

LOCATION PLAN - PROPOSED

EXISTING SITE ID:	N/A
NEW APT ID:	A1028/APT16