



EXISTING SITE ID: APTXX	NEW APT ID: AXXXX	ROAD TYPE: <input type="checkbox"/> Local <input type="checkbox"/> Secondary <input type="checkbox"/> Main	ASSET TYPE: <input type="checkbox"/> Communication Pylon <input type="checkbox"/> Bus Shelter <input type="checkbox"/> Bus Shelter Narrow <input type="checkbox"/> Kiosk <input checked="" type="checkbox"/> APT	REINSTATEMENT: <input type="checkbox"/> Asphalt <input type="checkbox"/> Brick <input type="checkbox"/> Concrete <input type="checkbox"/> Concrete Paving <input type="checkbox"/> Specialist Paving <input type="checkbox"/> Unmade/Grass	SIGNIFICANT GRADIENT: Lengthwise: Y N, Width Wise: Y N	OHS CONSIDERATIONS: <input type="checkbox"/> Overhead Cables <input type="checkbox"/> Other <input type="checkbox"/> Underground Cables <input type="checkbox"/> Gas Main <input type="checkbox"/> Water Main <input type="checkbox"/> Telephone <input type="checkbox"/> Traffic Management <input type="checkbox"/> Access Issues <input type="checkbox"/> Parking Issues
MAIN STREET: SYDNEY PLACE AT DOWLING STREET	AREA: <input type="checkbox"/> Residential <input type="checkbox"/> Commercial <input type="checkbox"/> Industrial	SITE ZONE: <input type="checkbox"/> CBD Zone <input type="checkbox"/> Village Area <input type="checkbox"/> Other	ADDITIONAL AD POTENTIAL: <input type="checkbox"/> Yes <input type="checkbox"/> No	REINSTATEMENT: <input type="checkbox"/> Other	FOOTPATH WIDTH: Actual Footpath Width: Y N, Narrow Shelter Required: Y N, Narrow Footpath: Y N	
CROSS STREET: DOWLING STREET	JCD NO.: APTXX	AD TYPE: <input type="checkbox"/> AD <input type="checkbox"/> Non-AD	POTENTIAL ADVERTISEMENTS: D = Digital S = Scrolling F = Fixed			COMMENTS:
OUTSIDE/OPP.:	FACE A N/A FACE B N/A FACE C N/A					
NOTE: - ALL DIMENSIONS ARE IN MILLIMETRES - DIMENSIONS ARE MEASURED BY OMS WITH MEASURING WHEEL - CONFIRM ALL DIMENSIONS ON SITE PRIOR TO ANY WORKS - VISIBLE FIXTURES AND SERVICES MEASURED ONLY. ESTABLISH LOCATION OF ALL SERVICES AND FIXTURES PRIOR TO ANY WORK - CONTEXT GEOMETRY DRAWN FROM STREET VIEW OBSERVATION.						

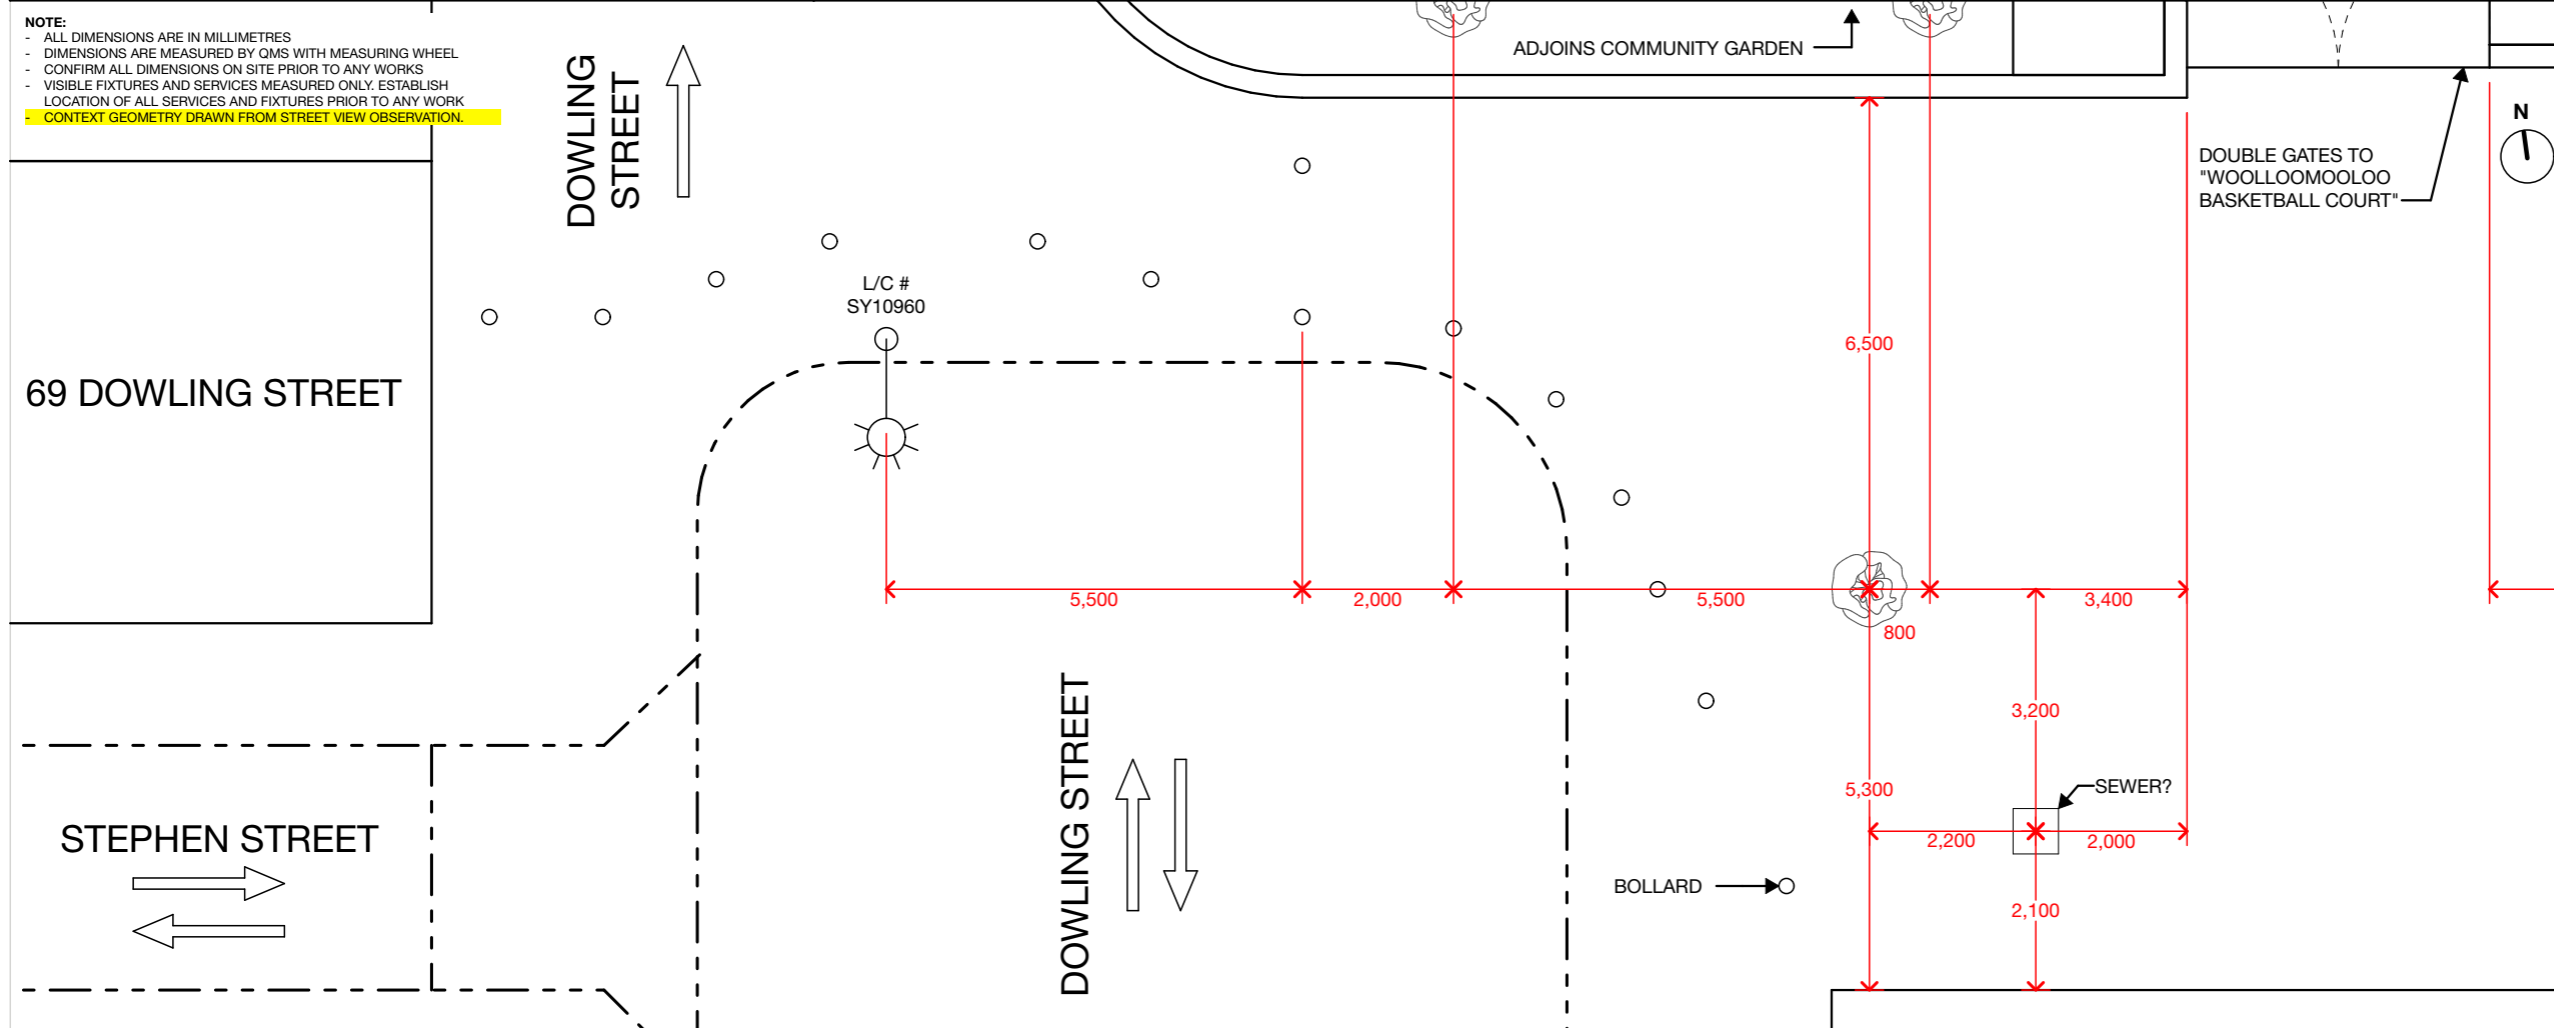

LEGEND	
	EXISTING AUTOMATIC PUBLIC TOILET (APT)
	EXISTING BENCH SEAT
	BIN
	TREE
	POWER POLE
	SMART POLE/LIGHT POLE
	SERVICE PIT
	UNKOWN SERVICE PIT
	TRAFFIC LIGHT
	SIGN POST/LOADING ZONE/PARKING
	FIRE HYDRANT
	BIKE RACK
	GRASS
	PLANTER BED
	TACTILE PAVING
	STREET KERB
	FENCE

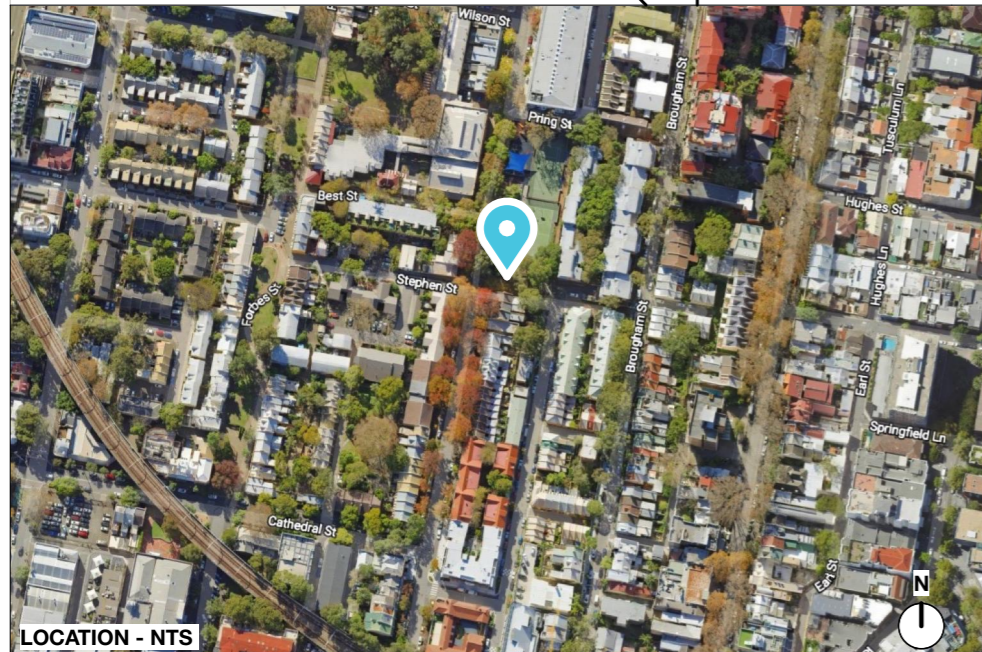

DATE:	17/01/2022
SCALE:	1:100, 1:1@A3
DRAWN:	BAT
SURVEY NO.:	APTXX

ISSUE	DESCRIPTION	DATE	DRAWN
02	APTs - SYDNEY PLACE DRAFT	17/01/2022	BAT

LOCATION PLAN - EXISTING	
EXISTING SITE ID:	APTXX
NEW APT ID:	AXXXX