



- Existing Shadow Cast
- Additional Shadow Cast by Proposal

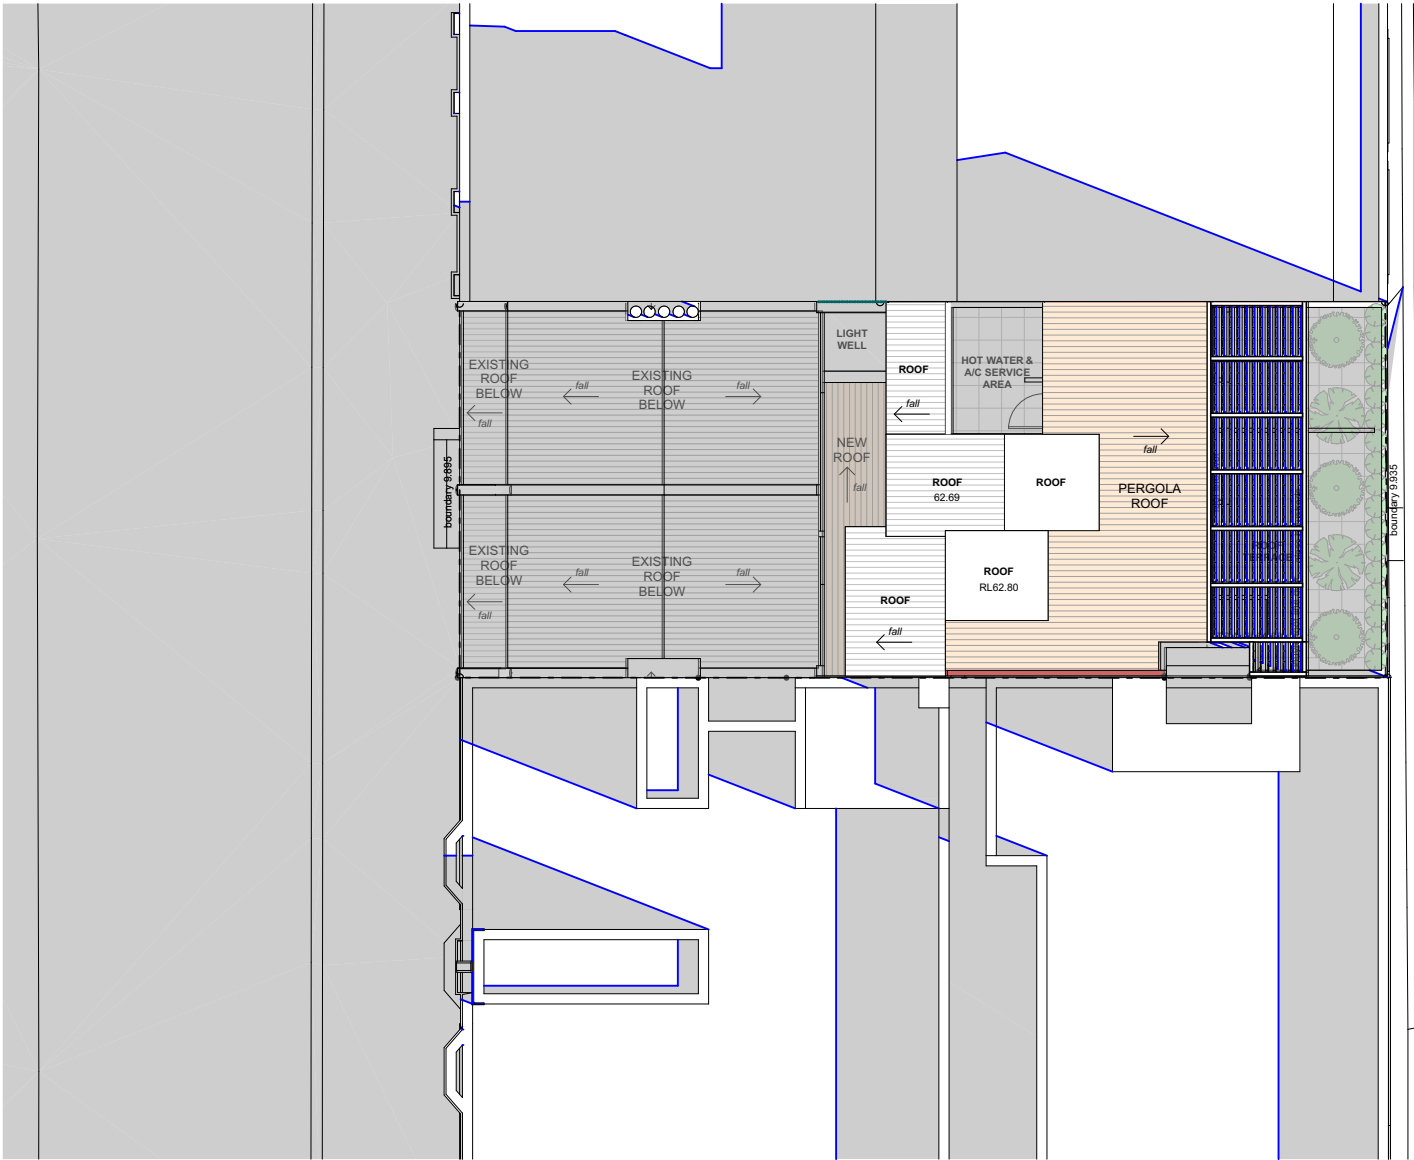


Winter Solstice 9am: Proposed
SCALE

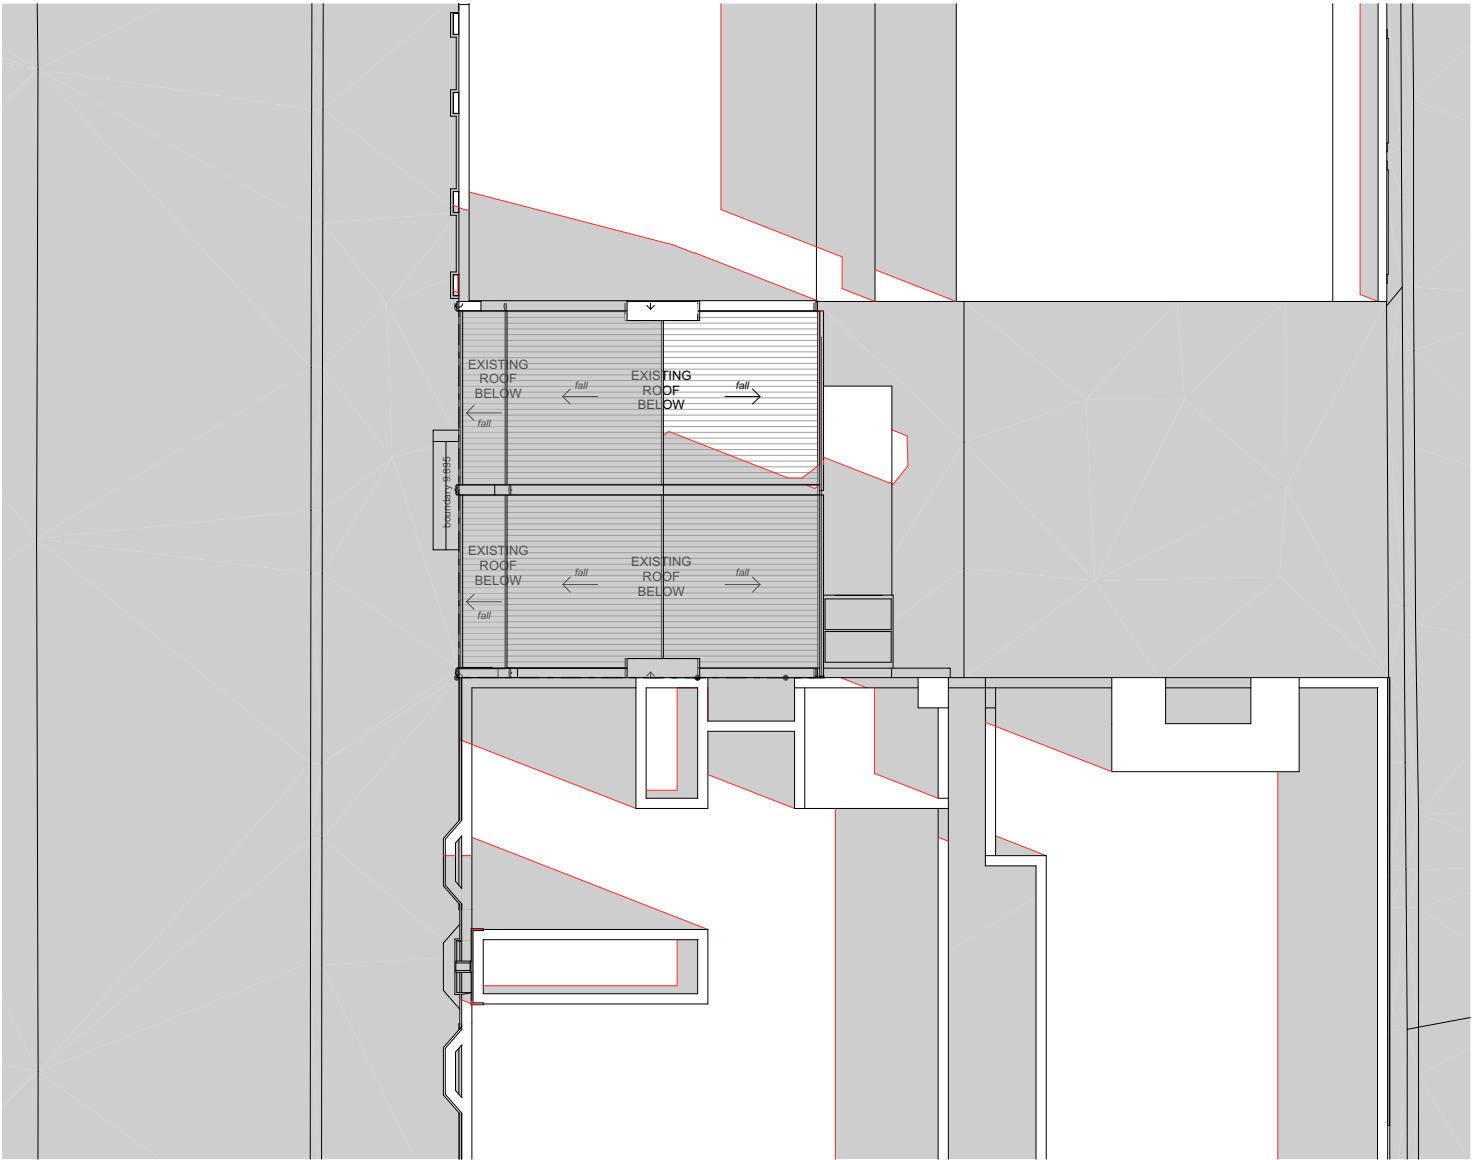


Winter Solstice 9am: Existing
SCALE


- Existing Shadow Cast
- Additional Shadow Cast by Proposal

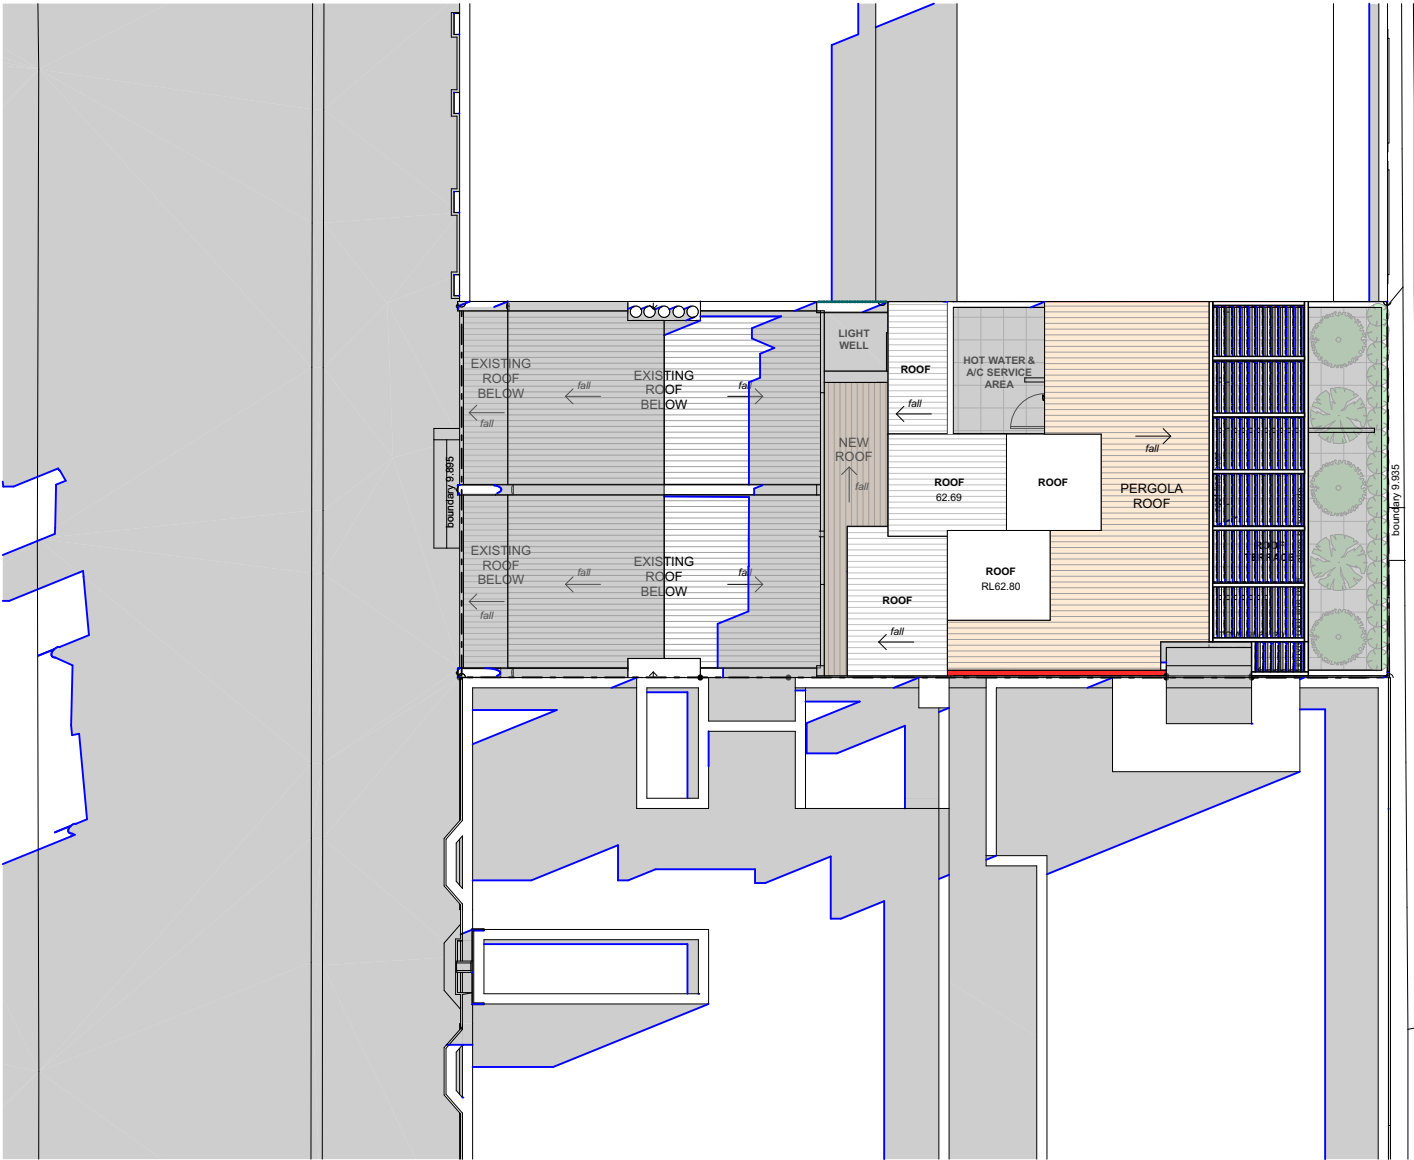

Winter Solstice 12 noon: Proposed
SCALE

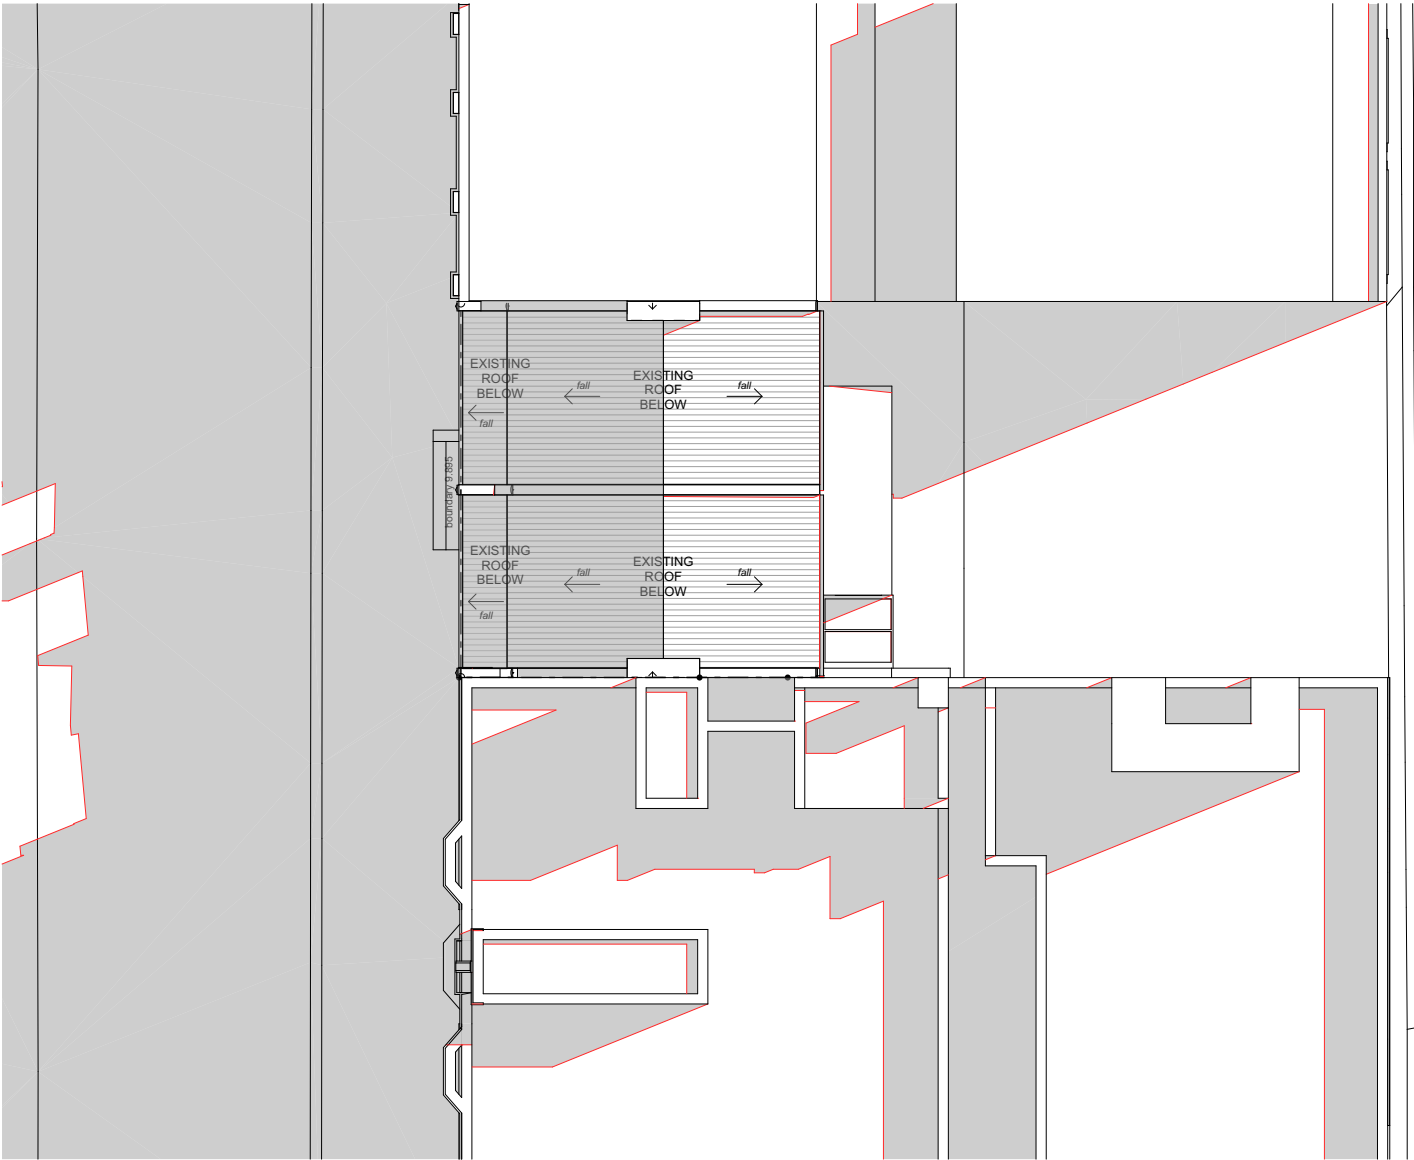

Winter Solstice 12 noon: Proposed
SCALE

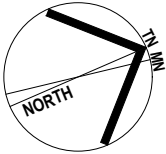

ISSUE	DATE	DESCRIPTION
A	10.07.2019	DA issue for council

PROJECT:
Alterations & additions to existing building, and proposed infill hotel
186 Campbell Street, Surry Hills

CLIENT:
Practec Developments (Aust) No 8 Pty Ltd
184 - 186 Campbell Street, Darlinghurst


SHEET TITLE:
Shadow Diagrams - Winter Solstice 12 noon

SCALE: @ A3
DRAWN: ANDREW


SHEET SIZE: DWG NO: REVISION:

A3 DA22 a


- Existing Shadow Cast
- Additional Shadow Cast by Proposal

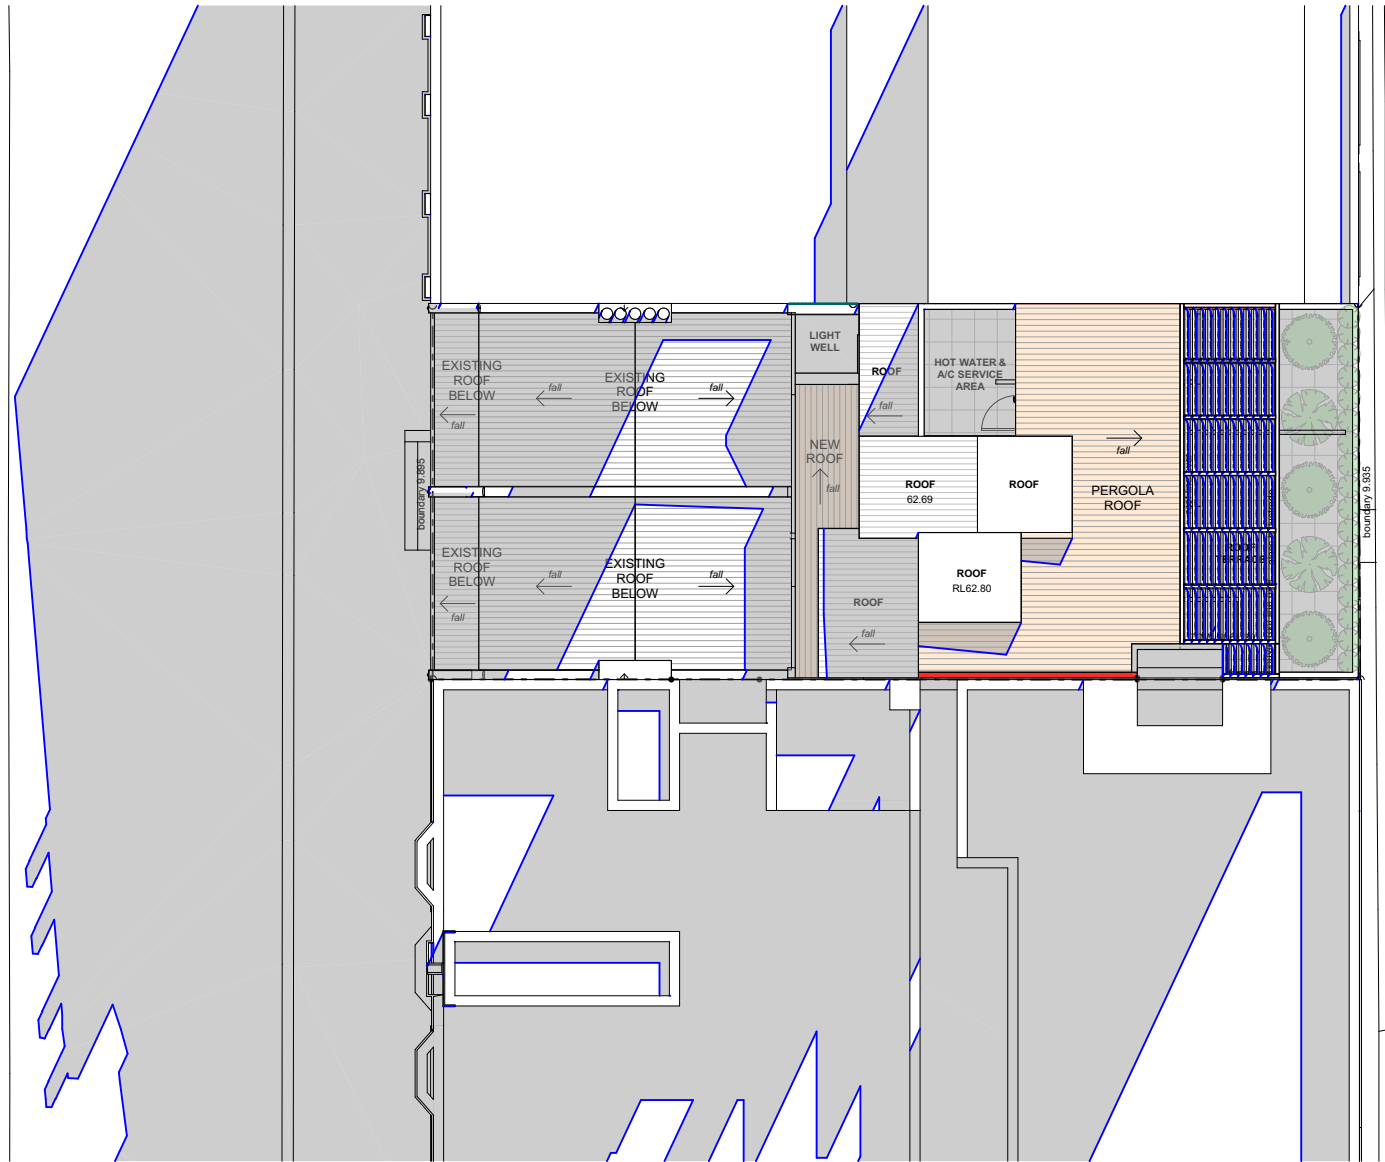

Winter Solstice 3pm: Proposed
SCALE

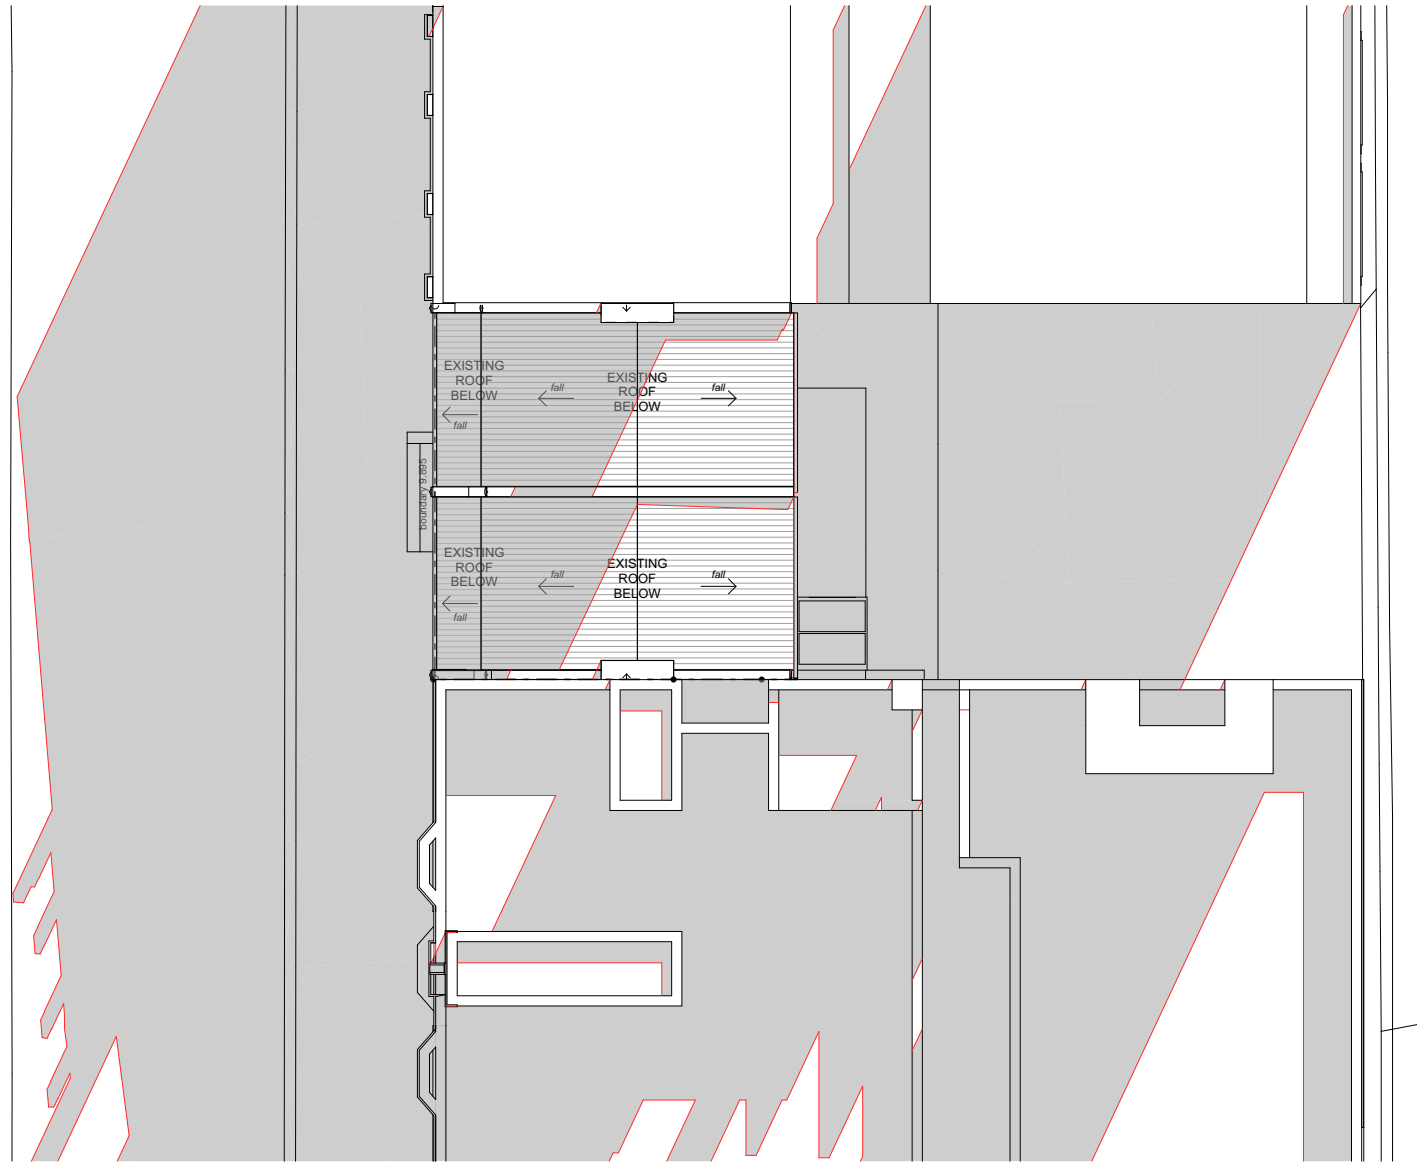

Winter Solstice 3pm: Existing
SCALE

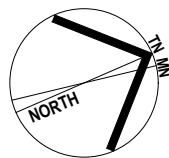

ISSUE	DATE	DESCRIPTION
A	10.07.2019	DA issue for council

PROJECT:
Alterations & additions to existing building, and proposed infill hotel
186 Campbell Street, Surry Hills

CLIENT:
Practec Developments (Aust) No 8 Pty Ltd
184 - 186 Campbell Street, Darlinghurst

SHEET TITLE:
Shadow Diagrams - Winter Solstice 3pm

SCALE: @ A3
DRAWN: ANDREW

SHEET SIZE: DWG NO: REVISION:

A3 DA23 a



EXISTING - 9.00 am



EXISTING - 10.00 am



EXISTING - 11.00 am



EXISTING - 12.00 pm



PROPOSED - 9.00 am



PROPOSED - 10.00 am



PROPOSED - 11.00 am



PROPOSED - 12.00 pm



EXISTING - 1.00 pm



EXISTING - 2.00 pm



EXISTING - 3.00 pm



PROPOSED - 1.00 pm



PROPOSED - 2.00 pm



PROPOSED - 3.00 pm